


Map Centre 402,114,201,826

0 10 20 30



Metres

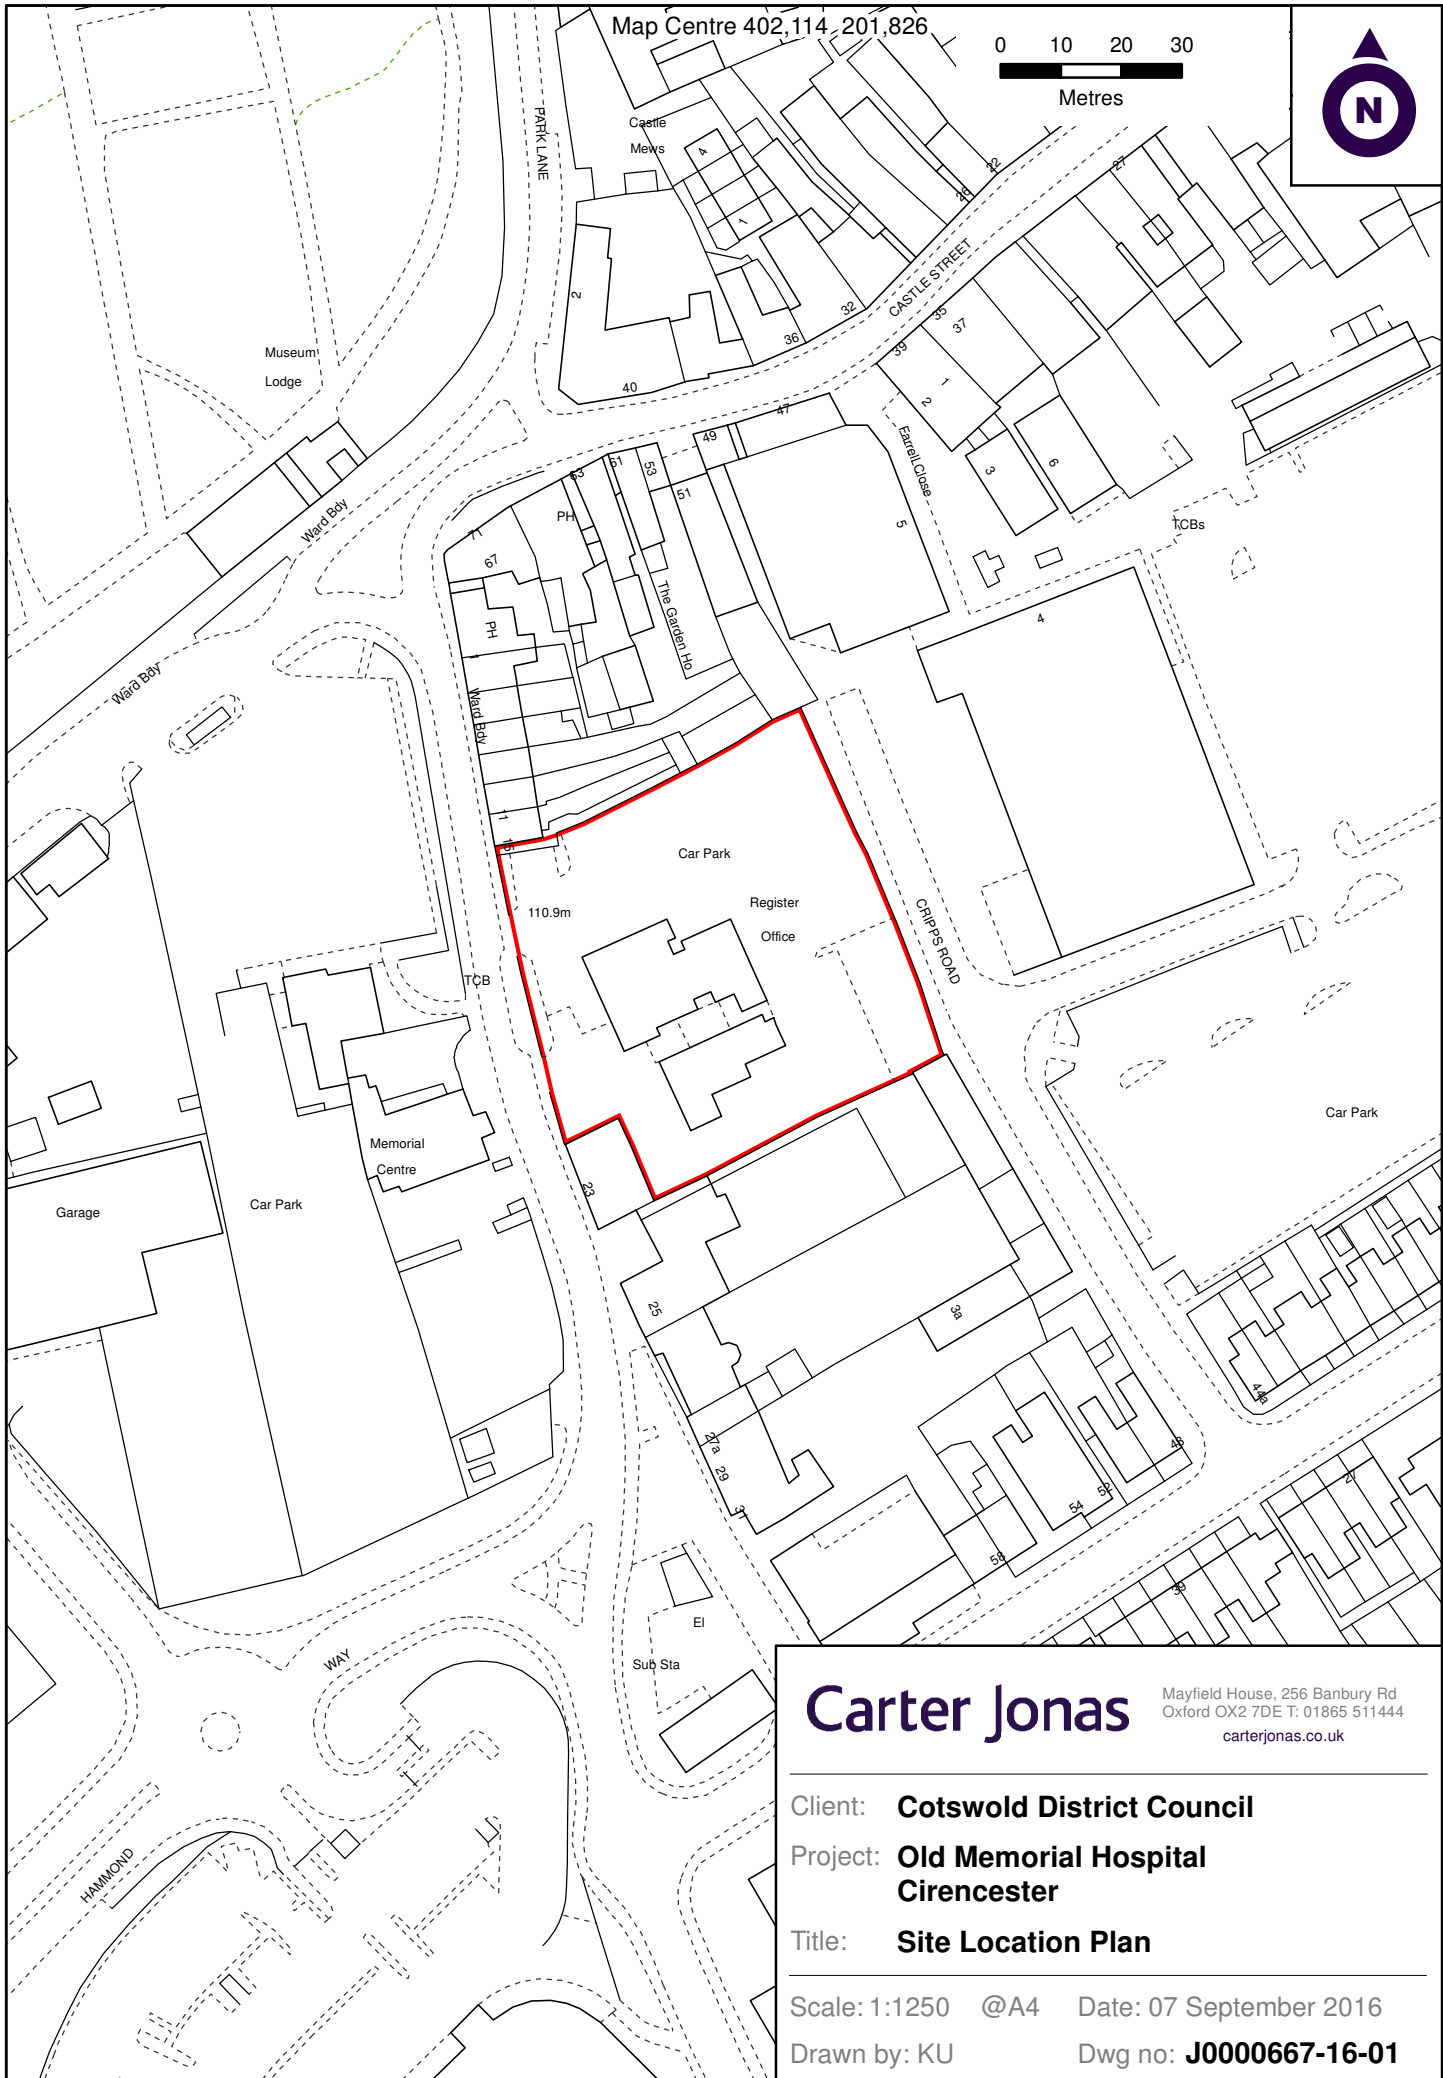

# Carter Jonas

Mayfield House, 256 Banbury Rd  
Oxford OX2 7DE T: 01865 511444  
carterjonas.co.uk

Client: **Cotswold District Council**

Project: **Old Memorial Hospital  
Cirencester**

Title: **Site Location Plan**

Scale: 1:1250 @A4 Date: 07 September 2016

Drawn by: KU Dwg no: **J0000667-16-01**