


TRADITIONAL CHIMNEYS

Technical Guide 1 Ashlar Chimney

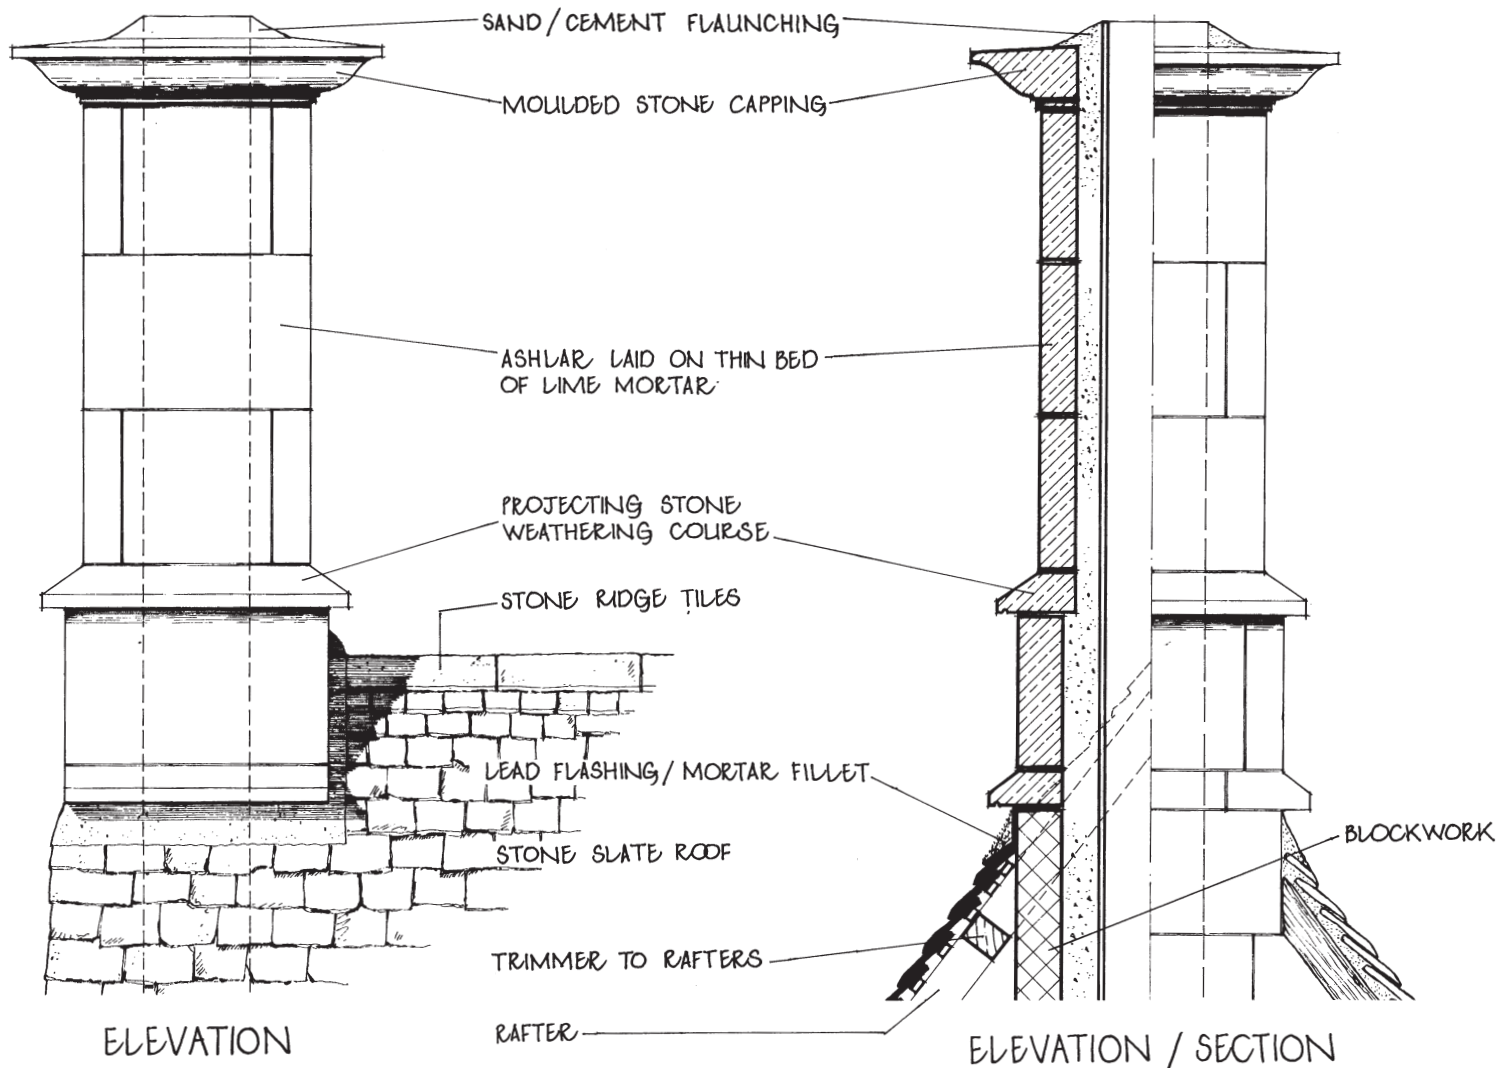


This technical guide is intended to provide supplementary information to the *Traditional Chimneys - Design Guide*. The details illustrate an example of how a modern chimney can achieve a traditional appearance, matching those found throughout the Cotswolds.

Because chimneys are often very distinctive to a particular building or place, it is important to discuss specific requirements with a member of the Conservation and Design Section, especially if the building is listed.

Please note that a new chimney nearly always requires planning permission and will also be expected to meet the requirements of the Building Regulations. Prior consultation with the relevant Council Officer is therefore essential.

Please note that these technical details are intended for guidance only. Professional advice should always be sought from an architect, surveyor or builder before any work is undertaken.

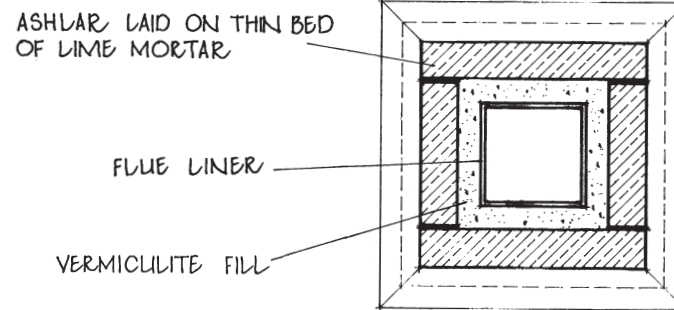


Cotswold District Council

May 1999

For further advice and information contact:
The Conservation and Design Section
or Building Control
Directorate of Development and Heritage
Cotswold District Council
Trinity Road
Cirencester
Gloucestershire
GL7 1PX
Tel: 01285 643643 Fax: 01285 644561

TRADITIONAL CHIMNEYS

Technical Guide 2 Rubble Chimney

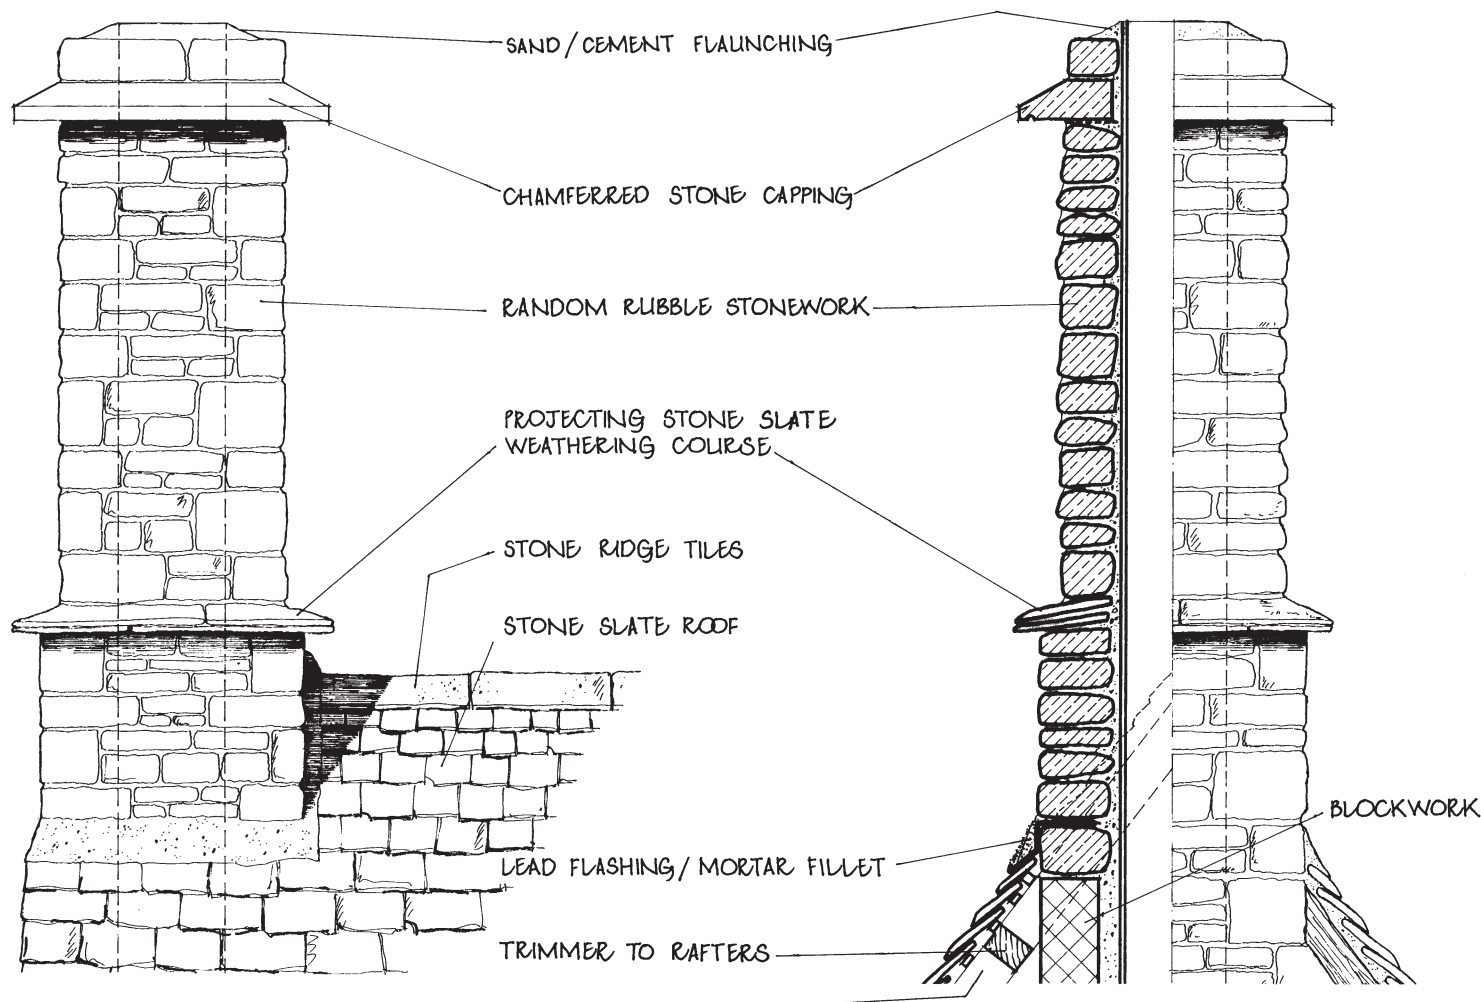

This technical guide is intended to provide supplementary information to the *Traditional Chimneys - Design Guide*. The details illustrate an example of how a modern chimney can achieve a traditional appearance, matching those found throughout the Cotswolds.

Because chimneys are often very distinctive to a particular building or place, it is important to discuss specific requirements with a member of the Conservation and Design Section, especially if the building is listed.

Please note that a new chimney nearly always requires planning permission and will also be expected to meet the requirements of the Building Regulations. Prior consultation with the relevant Council Officer is therefore essential.

Please note that these technical details are intended for guidance only. Professional advice should always be sought from an architect, surveyor or builder before any work is undertaken.

For further advice and information contact:
**The Conservation and Design Section
 or Building Control**
 Directorate of Development and Heritage
 Cotswold District Council
 Trinity Road
 Cirencester
 Gloucestershire
 GL7 1PX
 Tel: 01285 643643 Fax: 01285 644561

