




Car Park:	Abbey Grounds, Cirencester
Plan Number:	1
Department:	Car Parking
Date: 09.04.2025	Scale: 1:1000




COTSWOLD
District Council

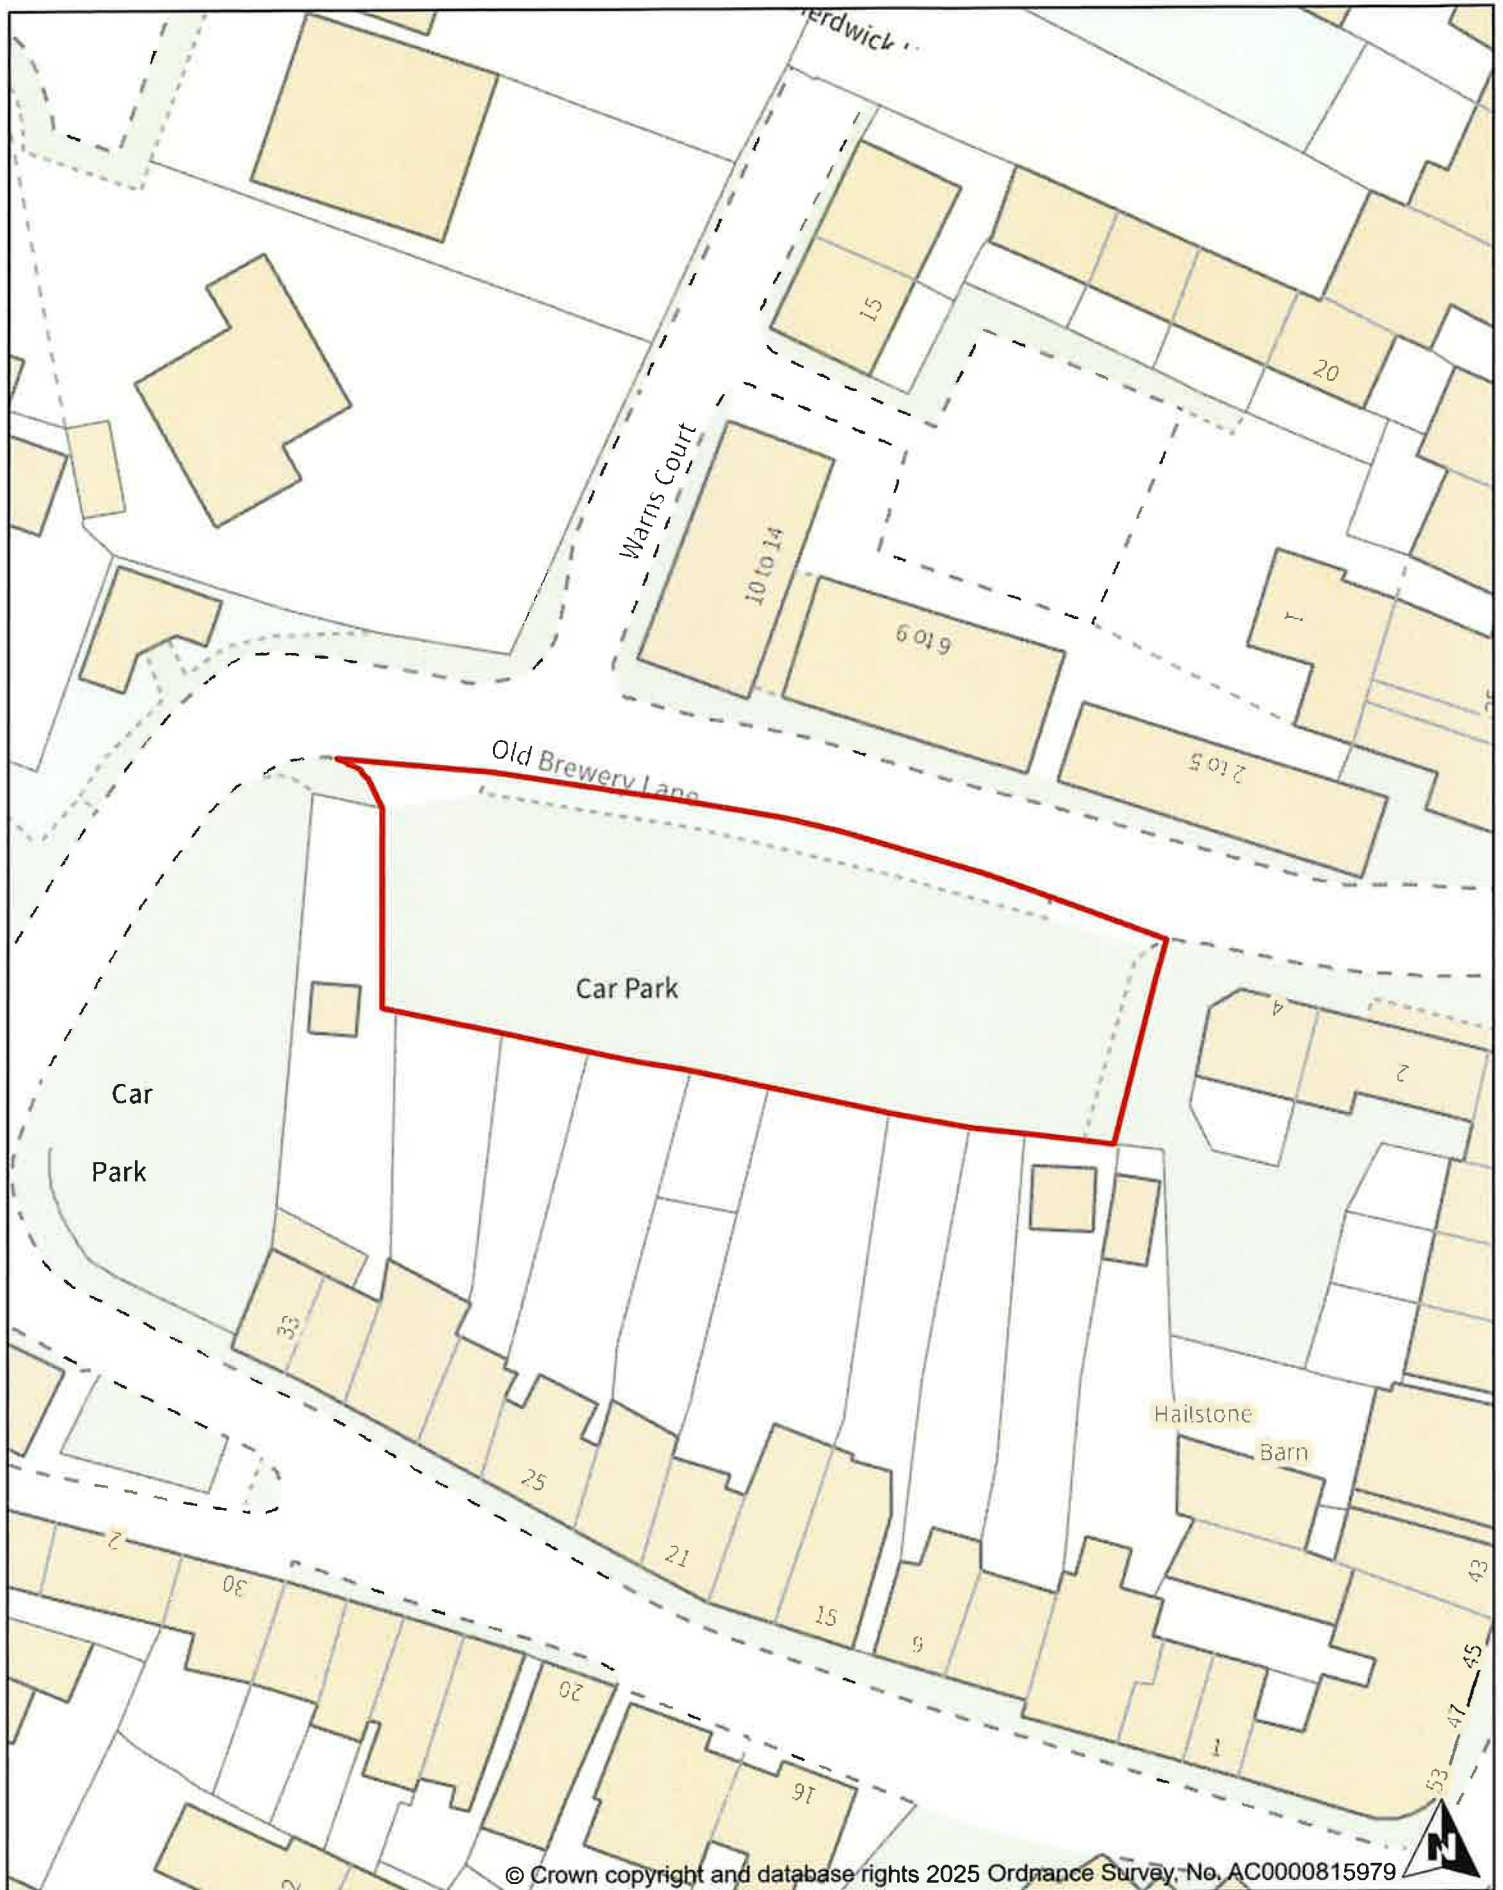

Car Park:	Church Street, Tetbury
Plan Number:	15
Department:	Car Parking
Date: 09.04.2025	Scale: 1:500




COTSWOLD
District Council

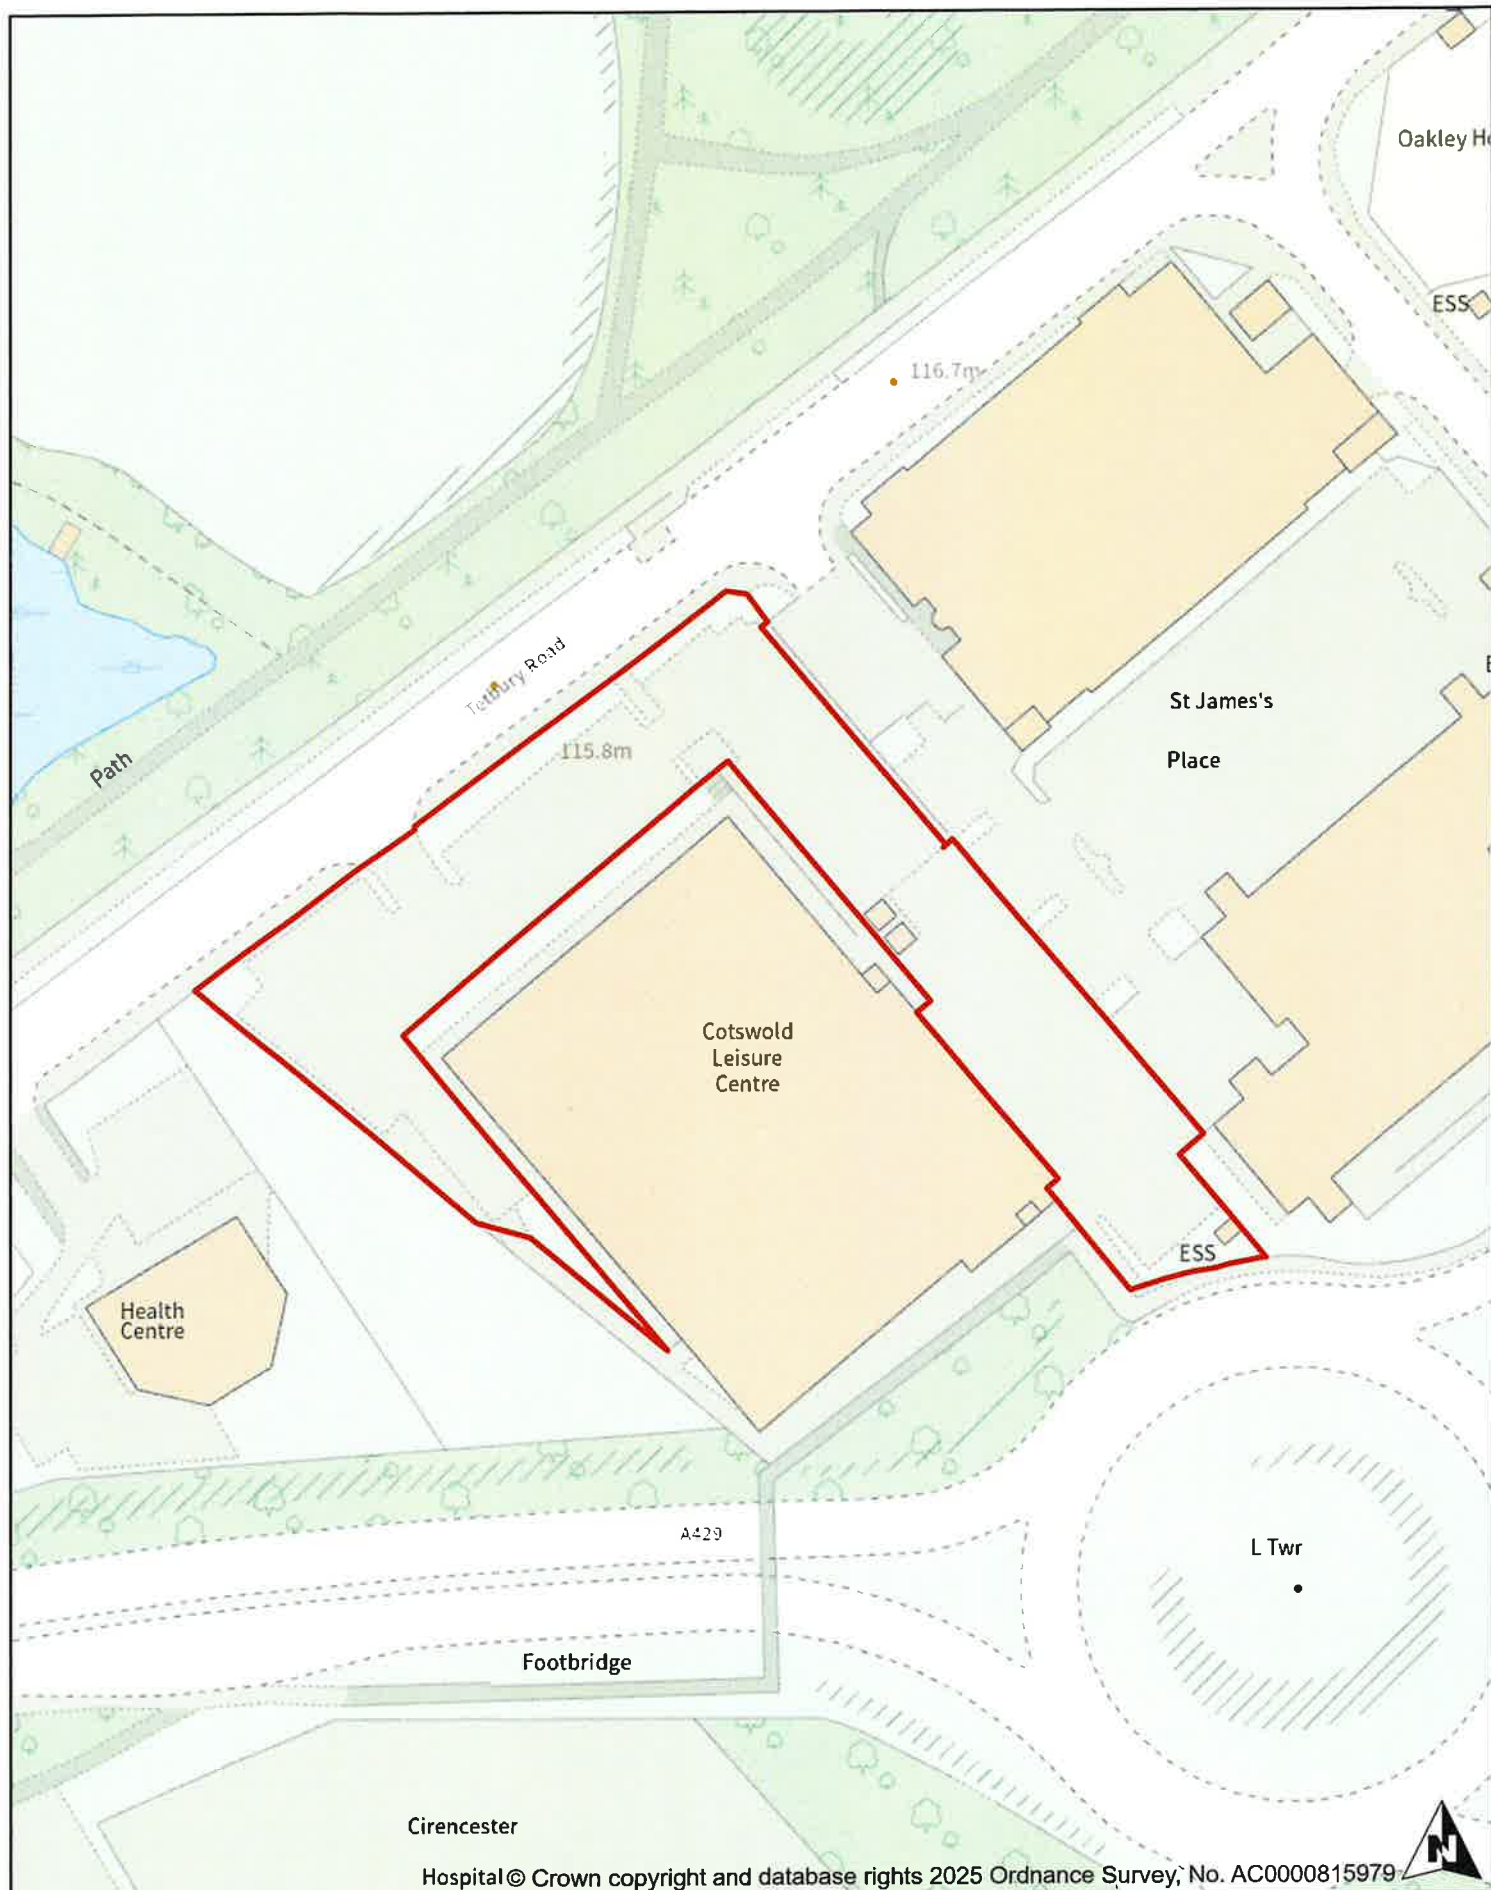

Car Park:	Cotswold Leisure Centre, Cirencester
Plan Number:	4
Department:	Car Parking
Date: 09.04.2025	Scale: 1:1000




COTSWOLD
District Council

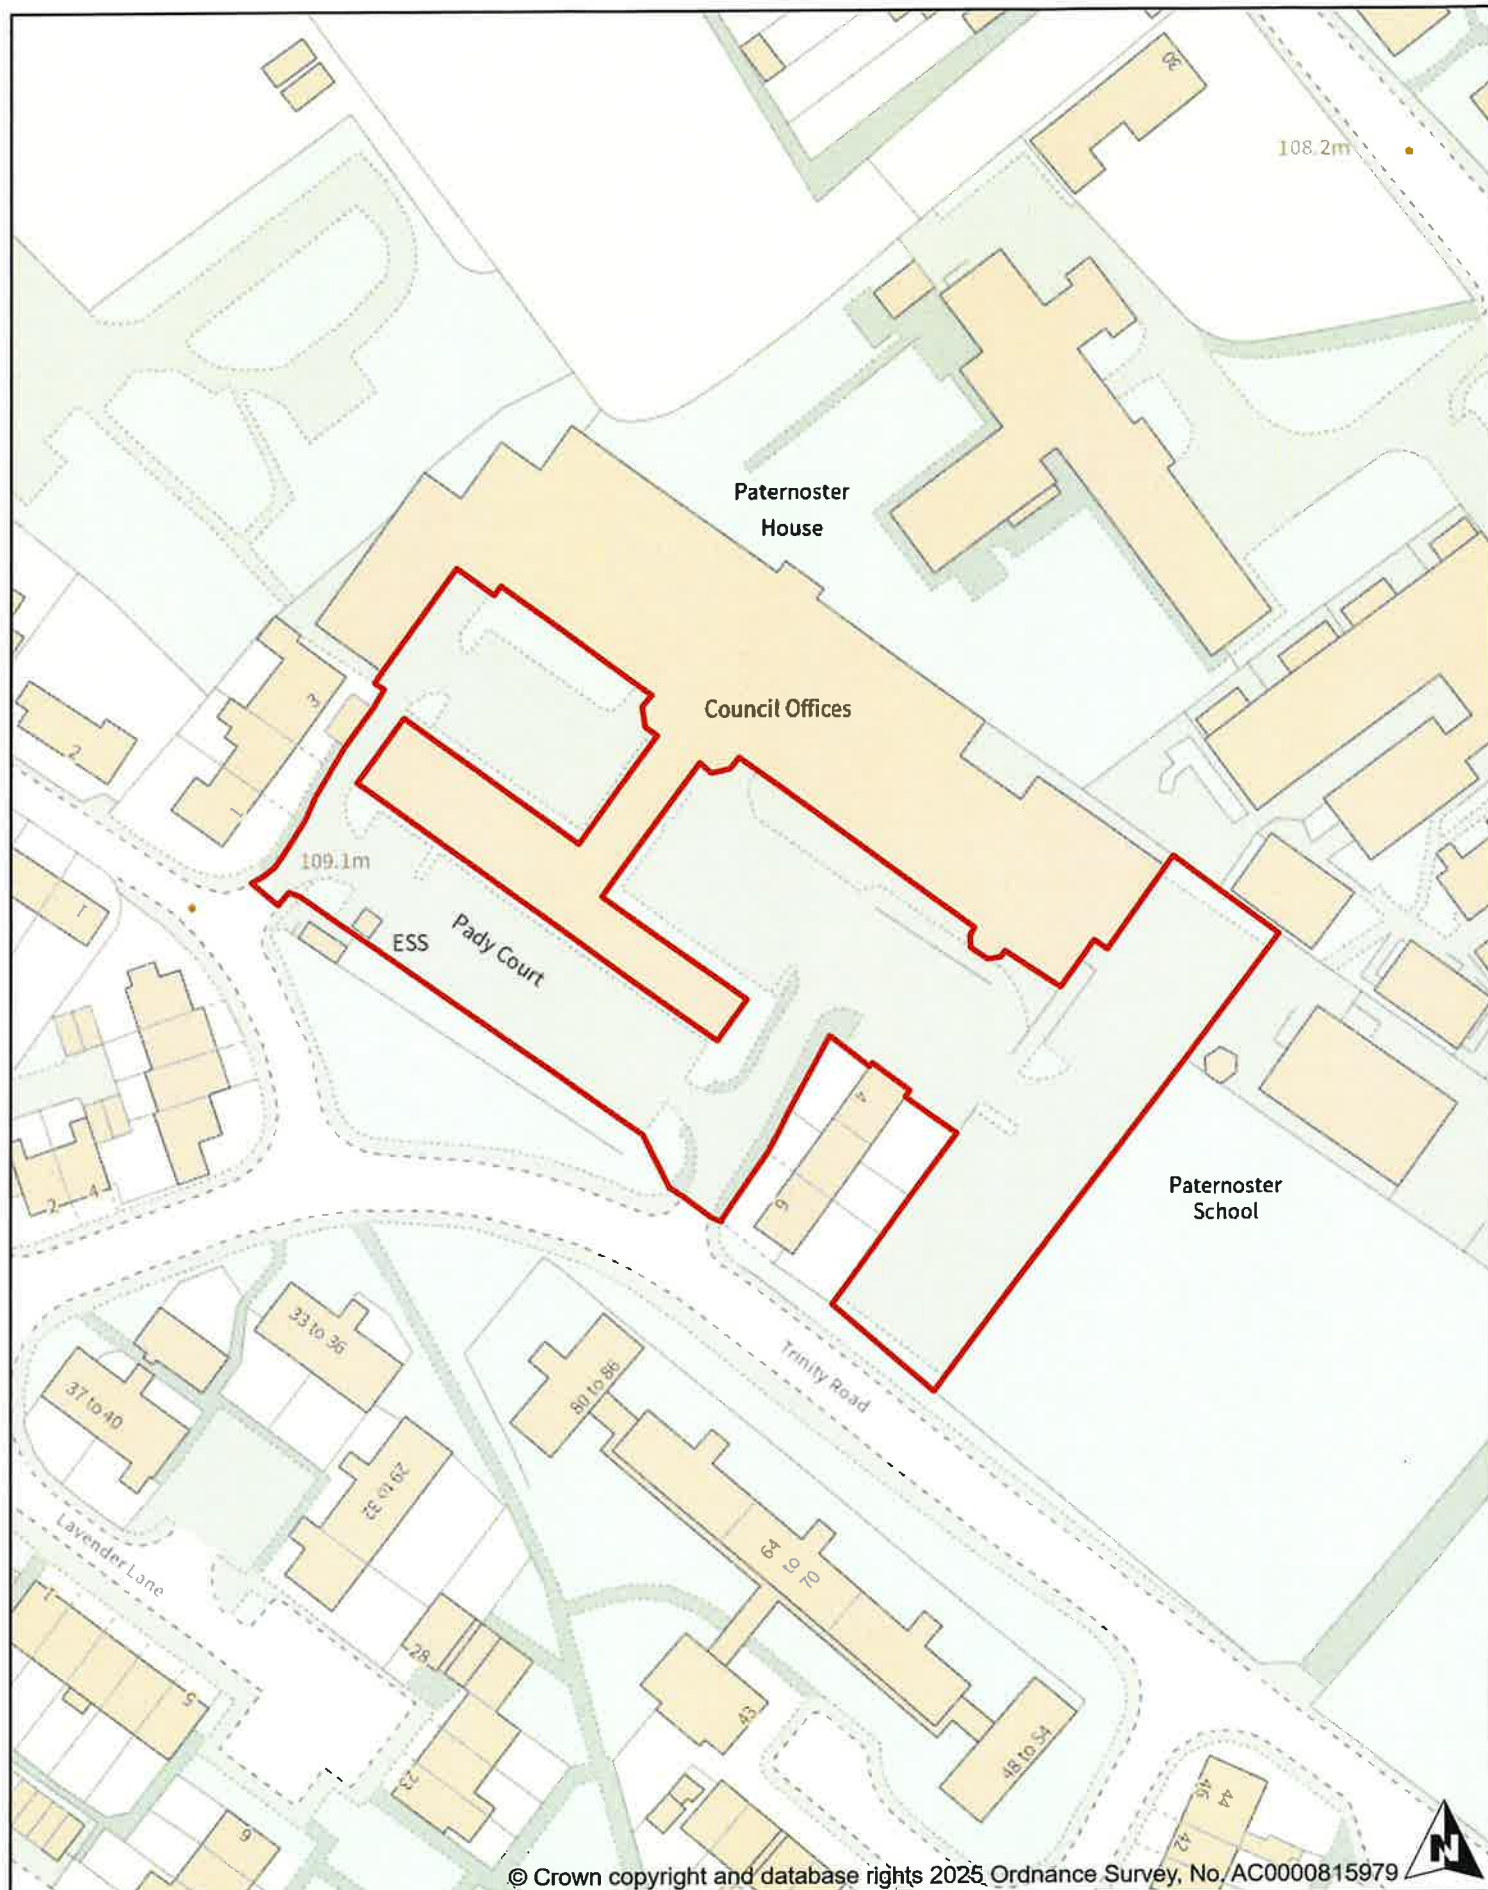

Car Park:	Council offices, Cirencester
Plan Number:	10
Department:	Car Parking
Date: 09.04.2025	Scale: 1:1000




COTSWOLD
District Council

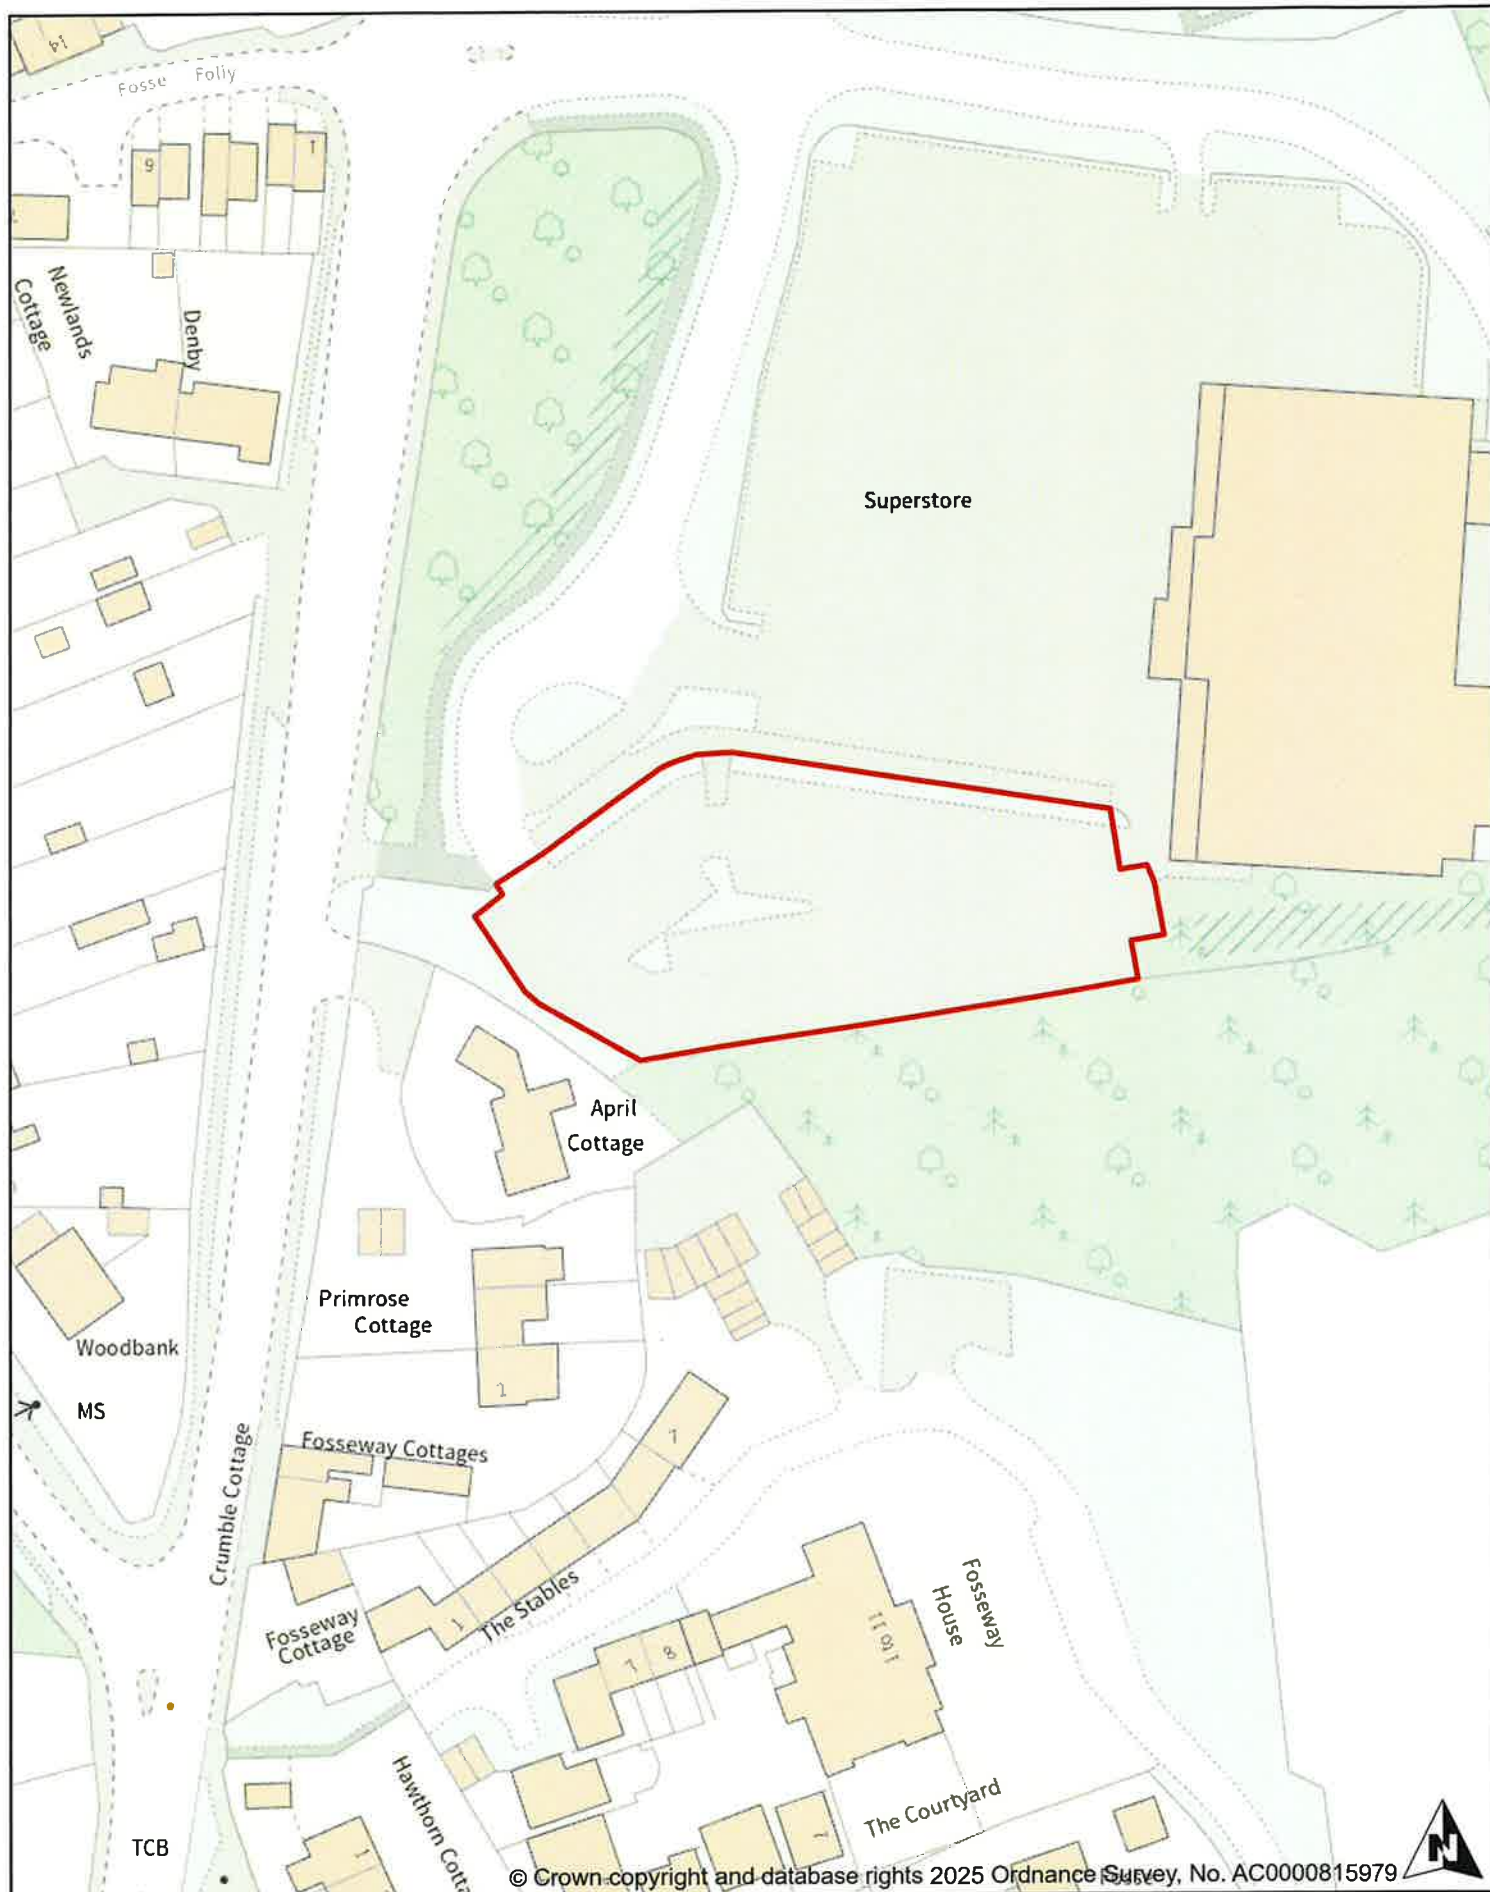


Car Park:	Fosseway, Stow-on-the-Wold
Plan Number:	14
Department:	Car Parking
Date: 09.04.2025	Scale: 1:1000



COTSWOLD
District Council

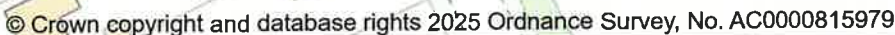

Cotswold District Council, Trinity Road, Cirencester, Glos. GL7 1PX

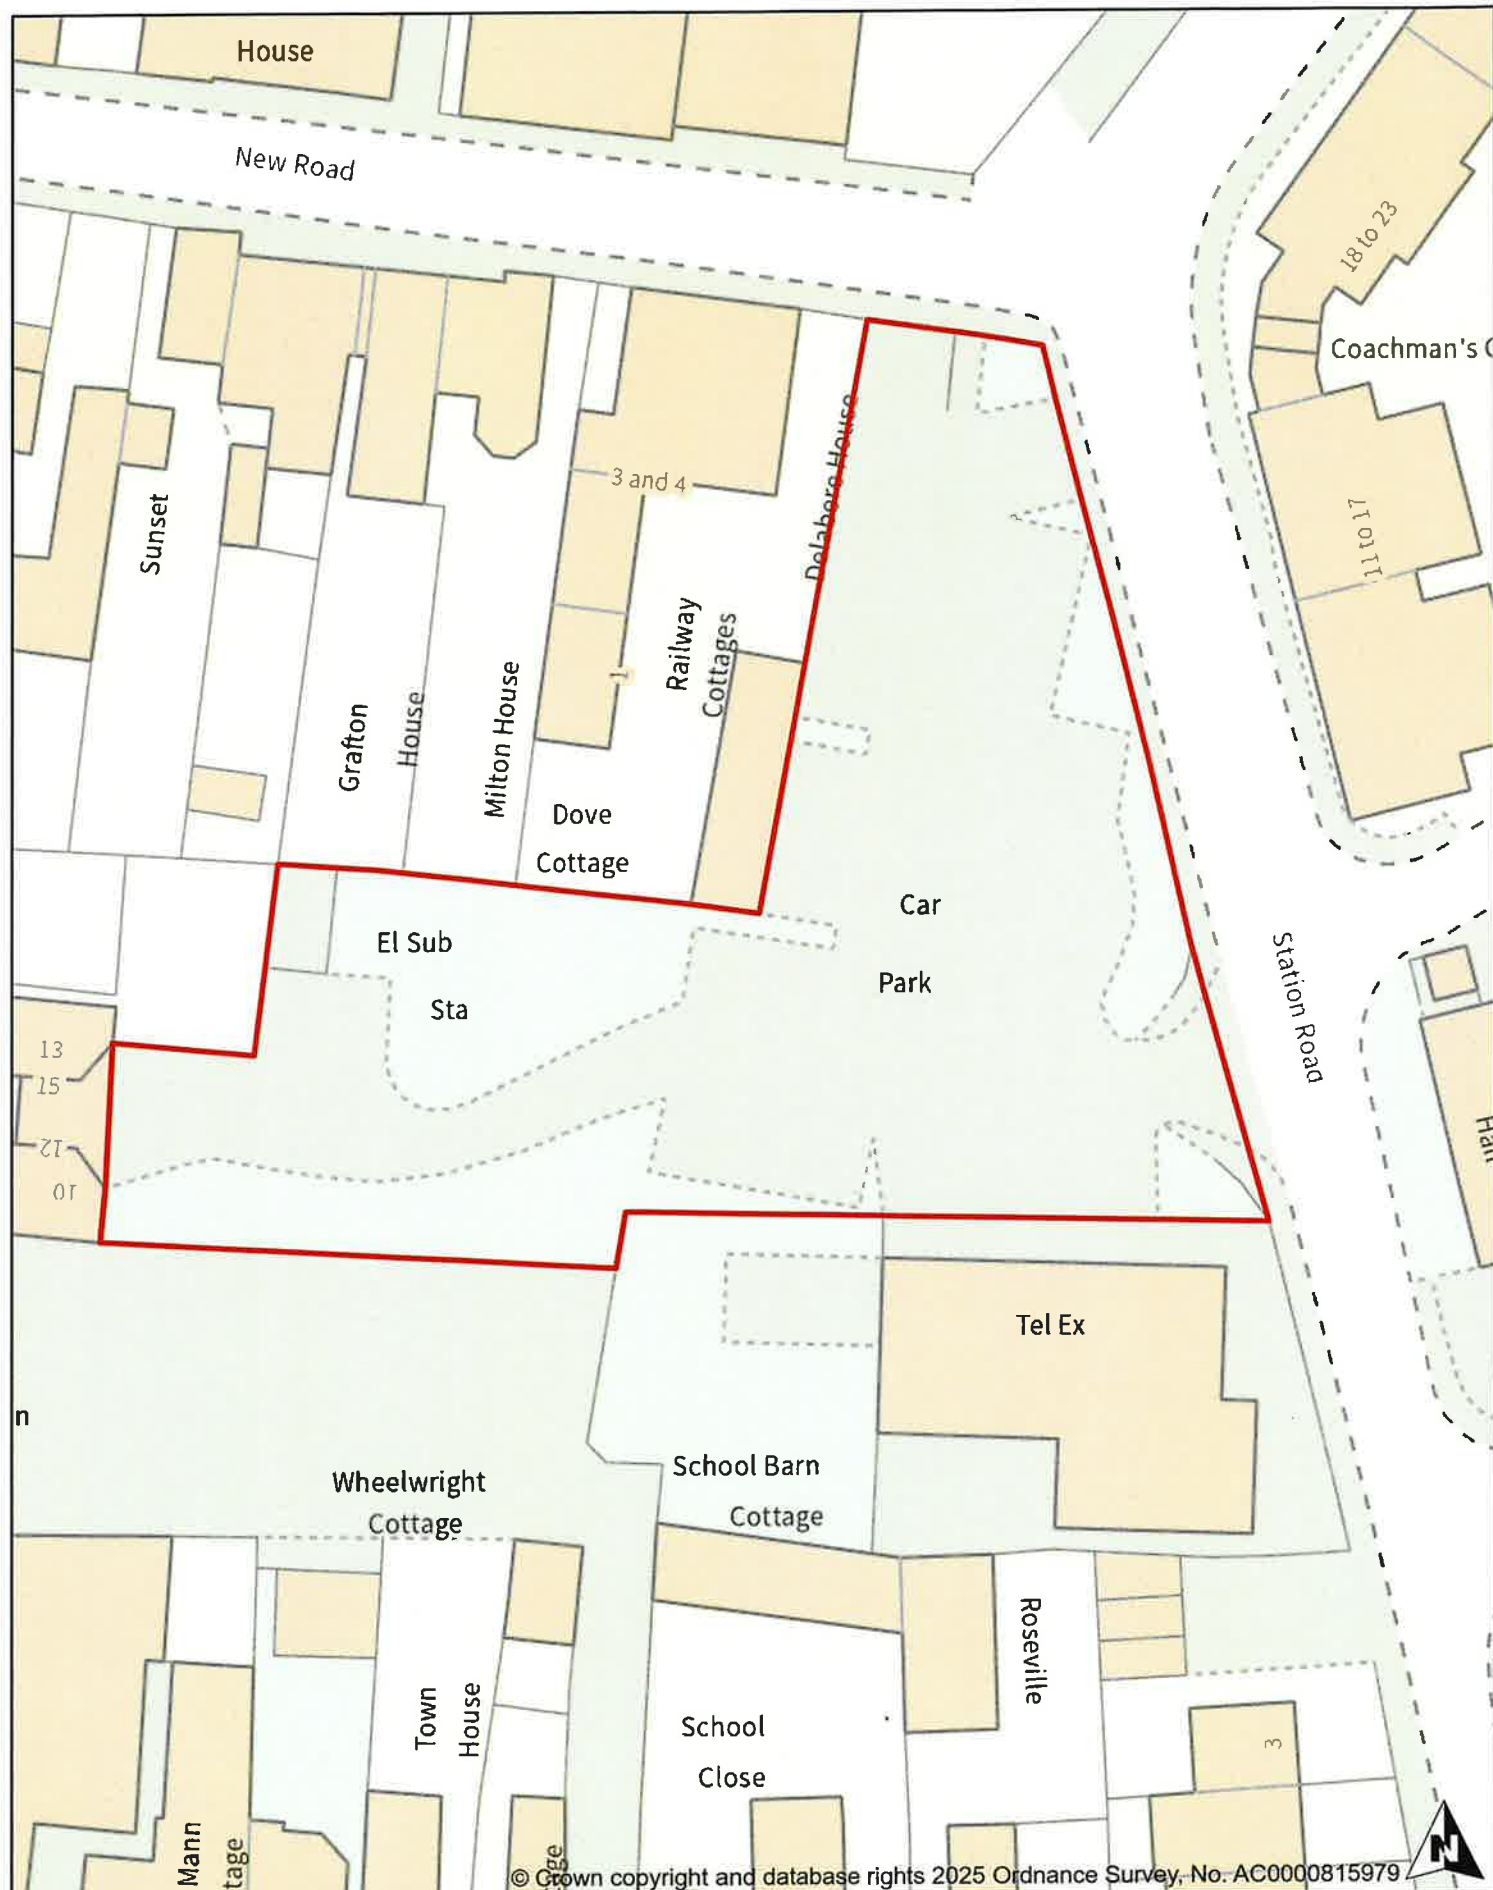

Car Park:	Old Market Way, Moreton-in-Marsh
Plan Number:	12
Department:	Car Parking
Date: 09.04.2025	Scale: 1:500




COTSWOLD
District Council



Car Park:	Old Railyard, Tetbury
Plan Number:	17
Department:	Car Parking
Date: 09.04.2025	Scale: 1:1000




COTSWOLD
District Council

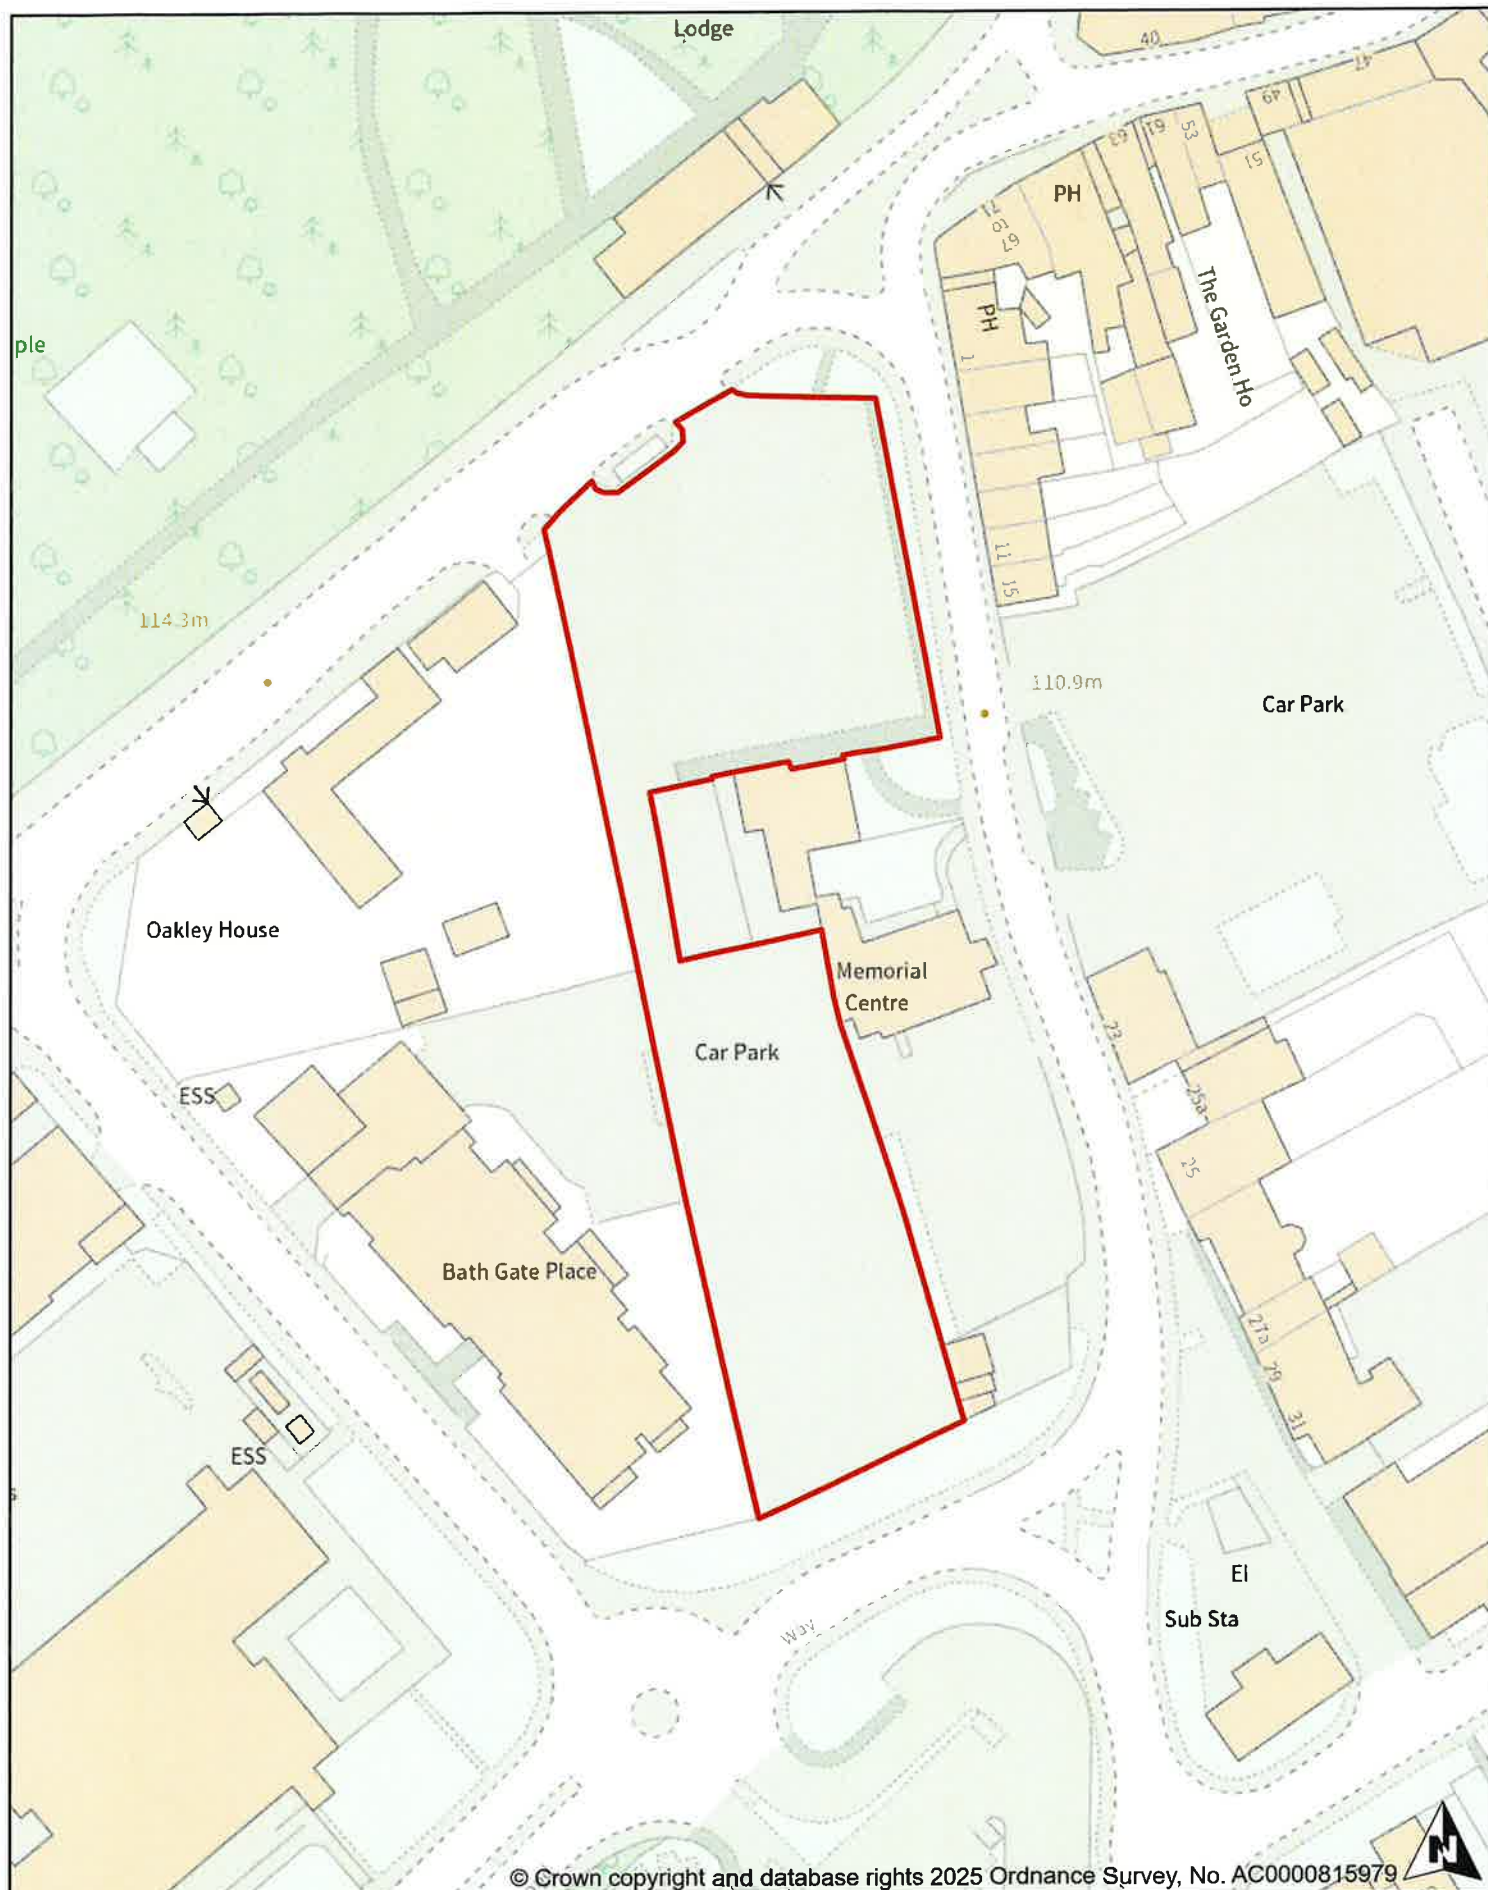

Car Park:	Old Station, Cirencester
Plan Number:	6
Department:	Car Parking
Date: 09.04.2025	Scale: 1:1000



COTSWOLD
District Council

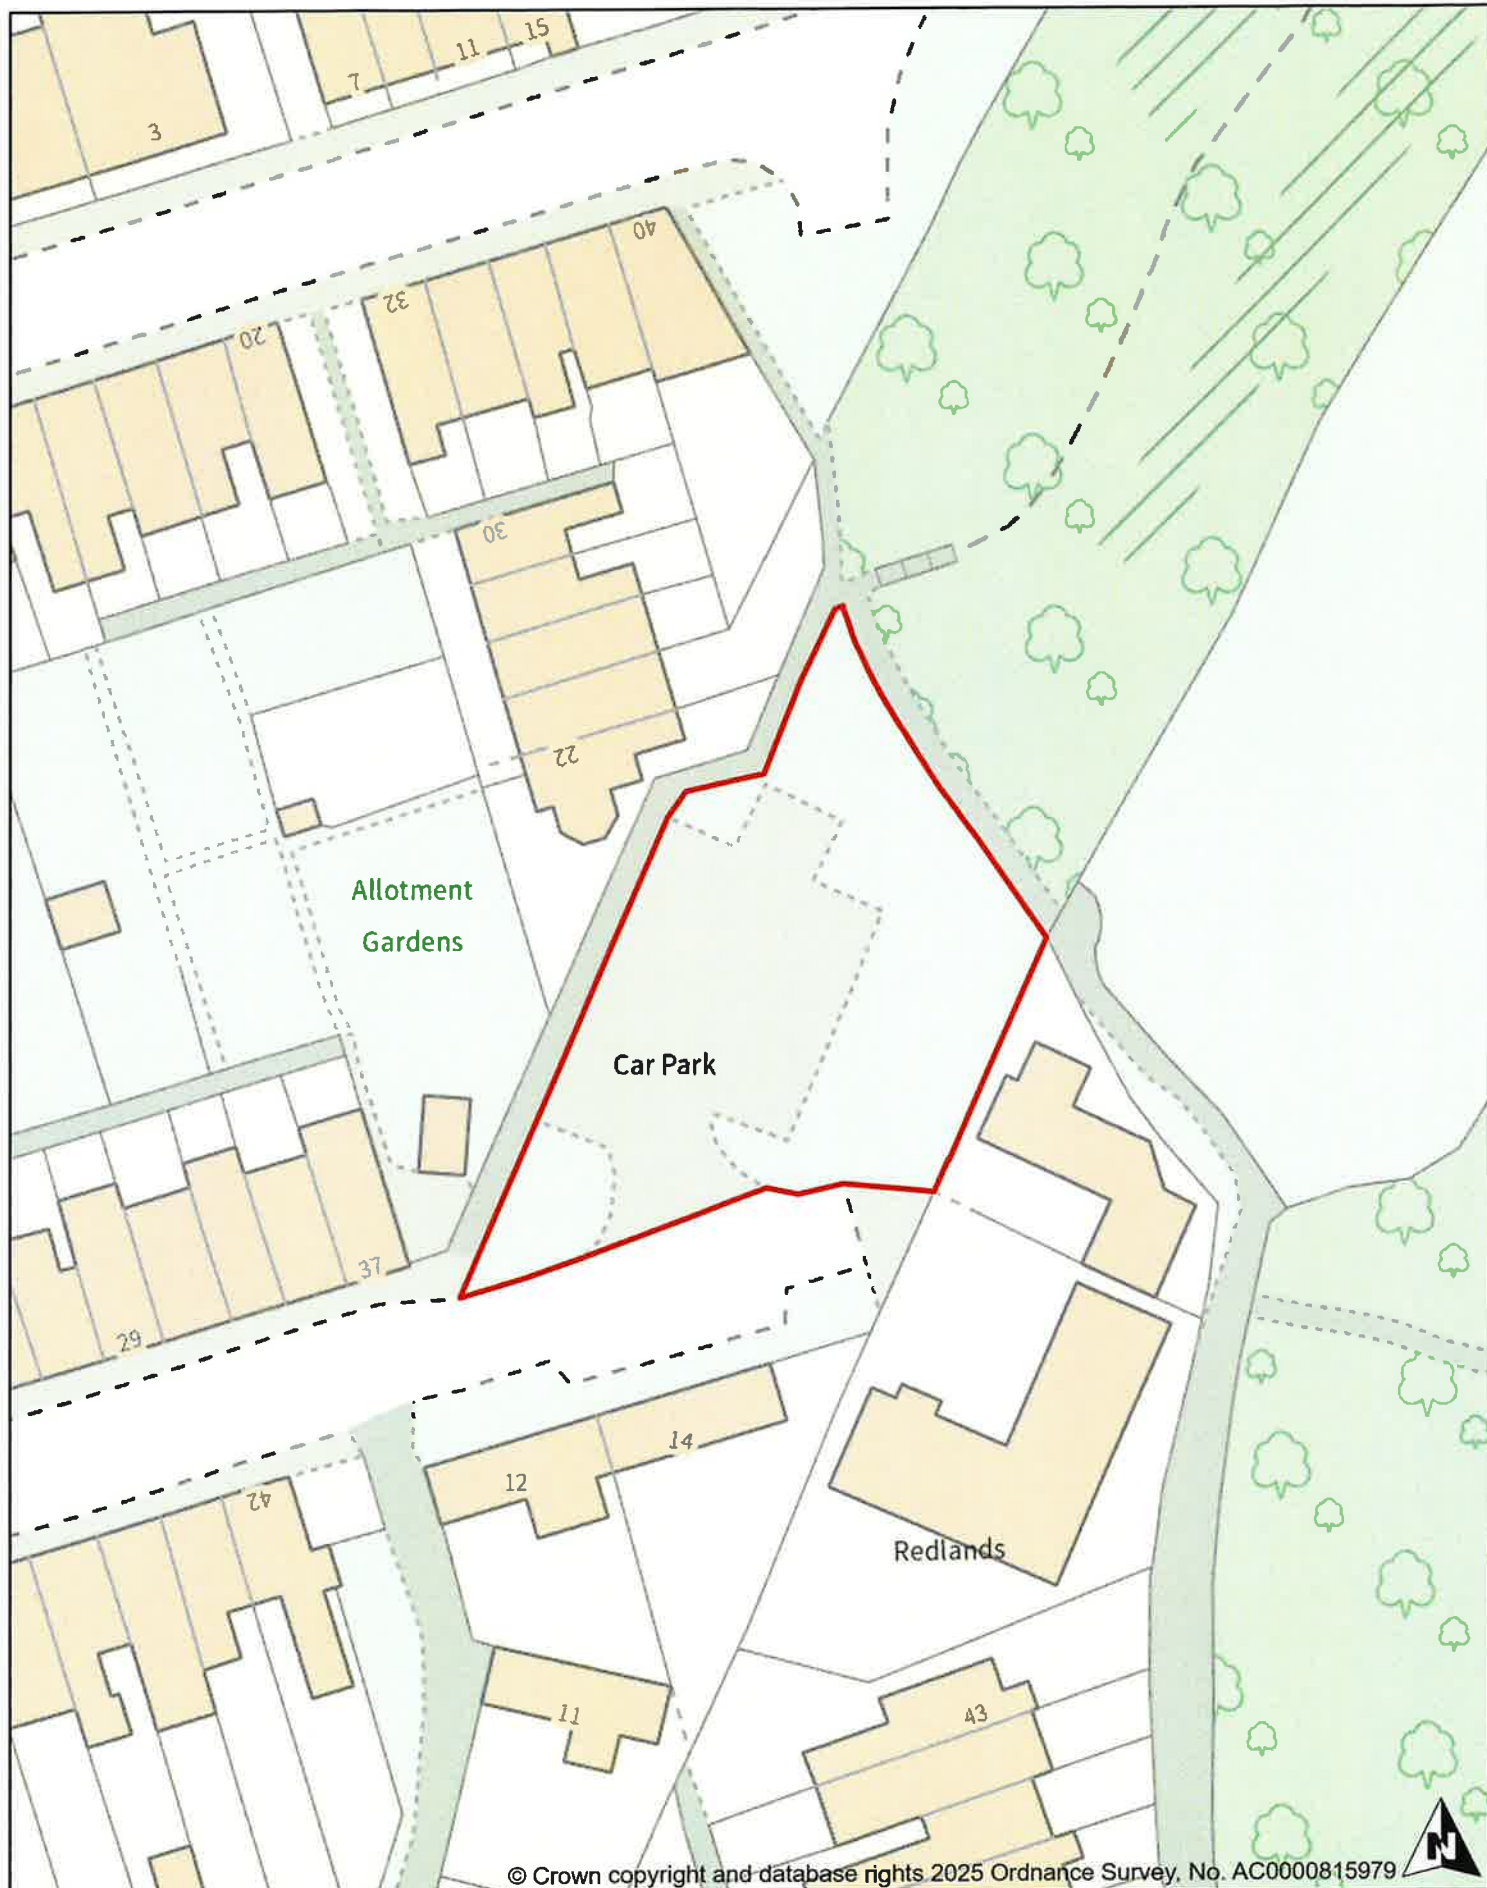

Car Park:	Queen Street, Cirencester
Plan Number:	7
Department:	Car Parking
Date: 09.04.2025	Scale: 1:500




COTSWOLD
District Council



Car Park:	Rissington Road, Bourton-on-the-Water
Plan Number:	11
Department:	Car Parking
Date: 09.04.2025	Scale: 1:1000




COTSWOLD
District Council

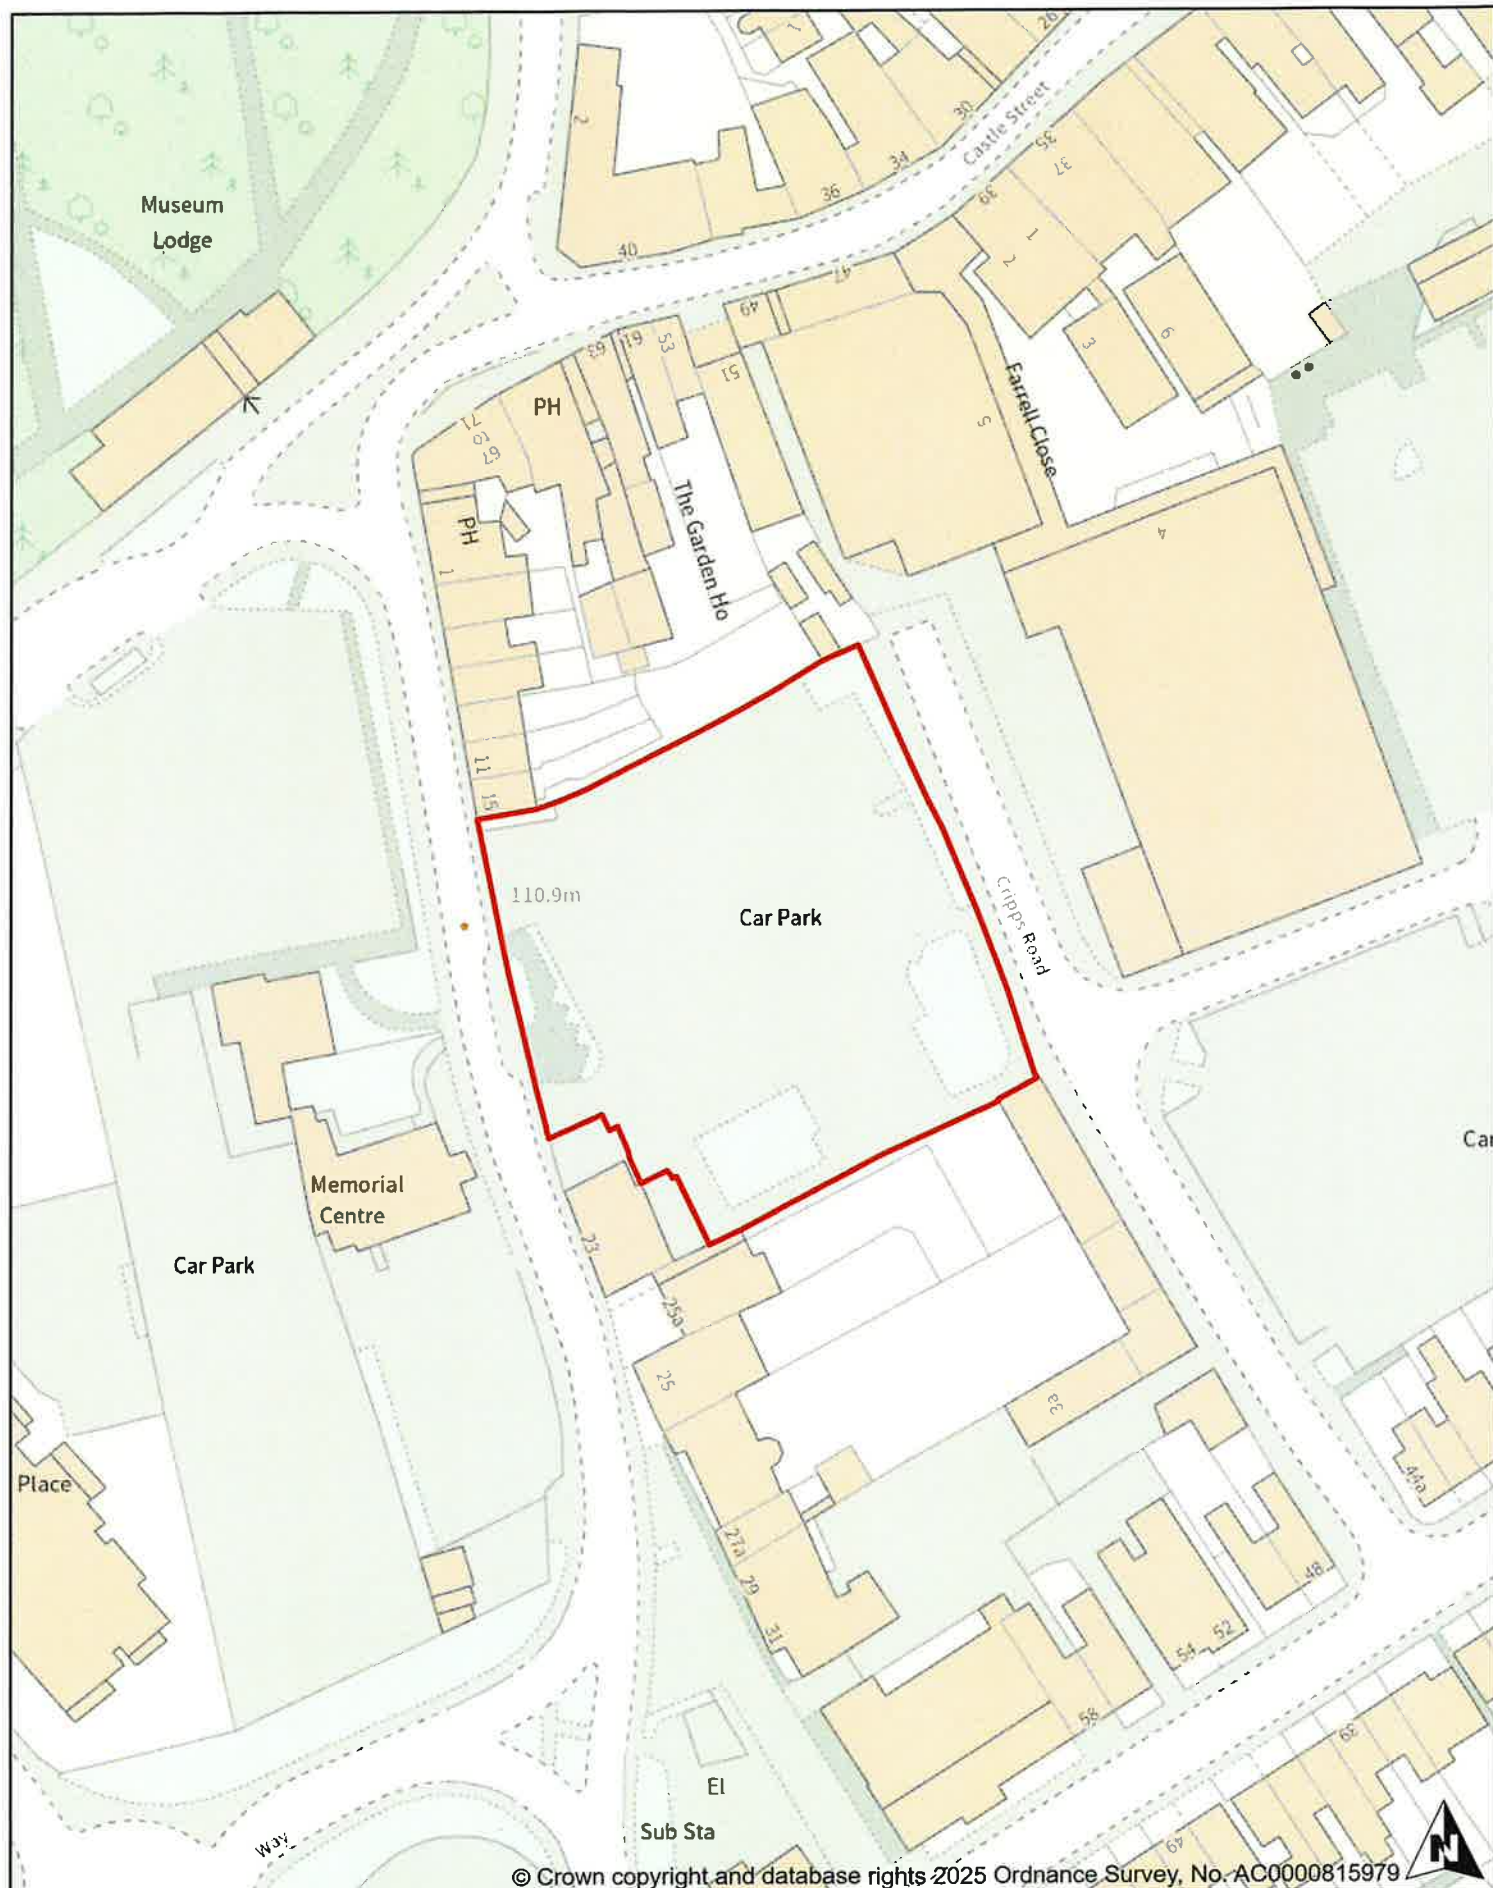

Car Park:	Sheep Street, Cirencester
Plan Number:	8
Department:	Car Parking
Date: 09.04.2025	Scale: 1:1000




COTSWOLD
District Council

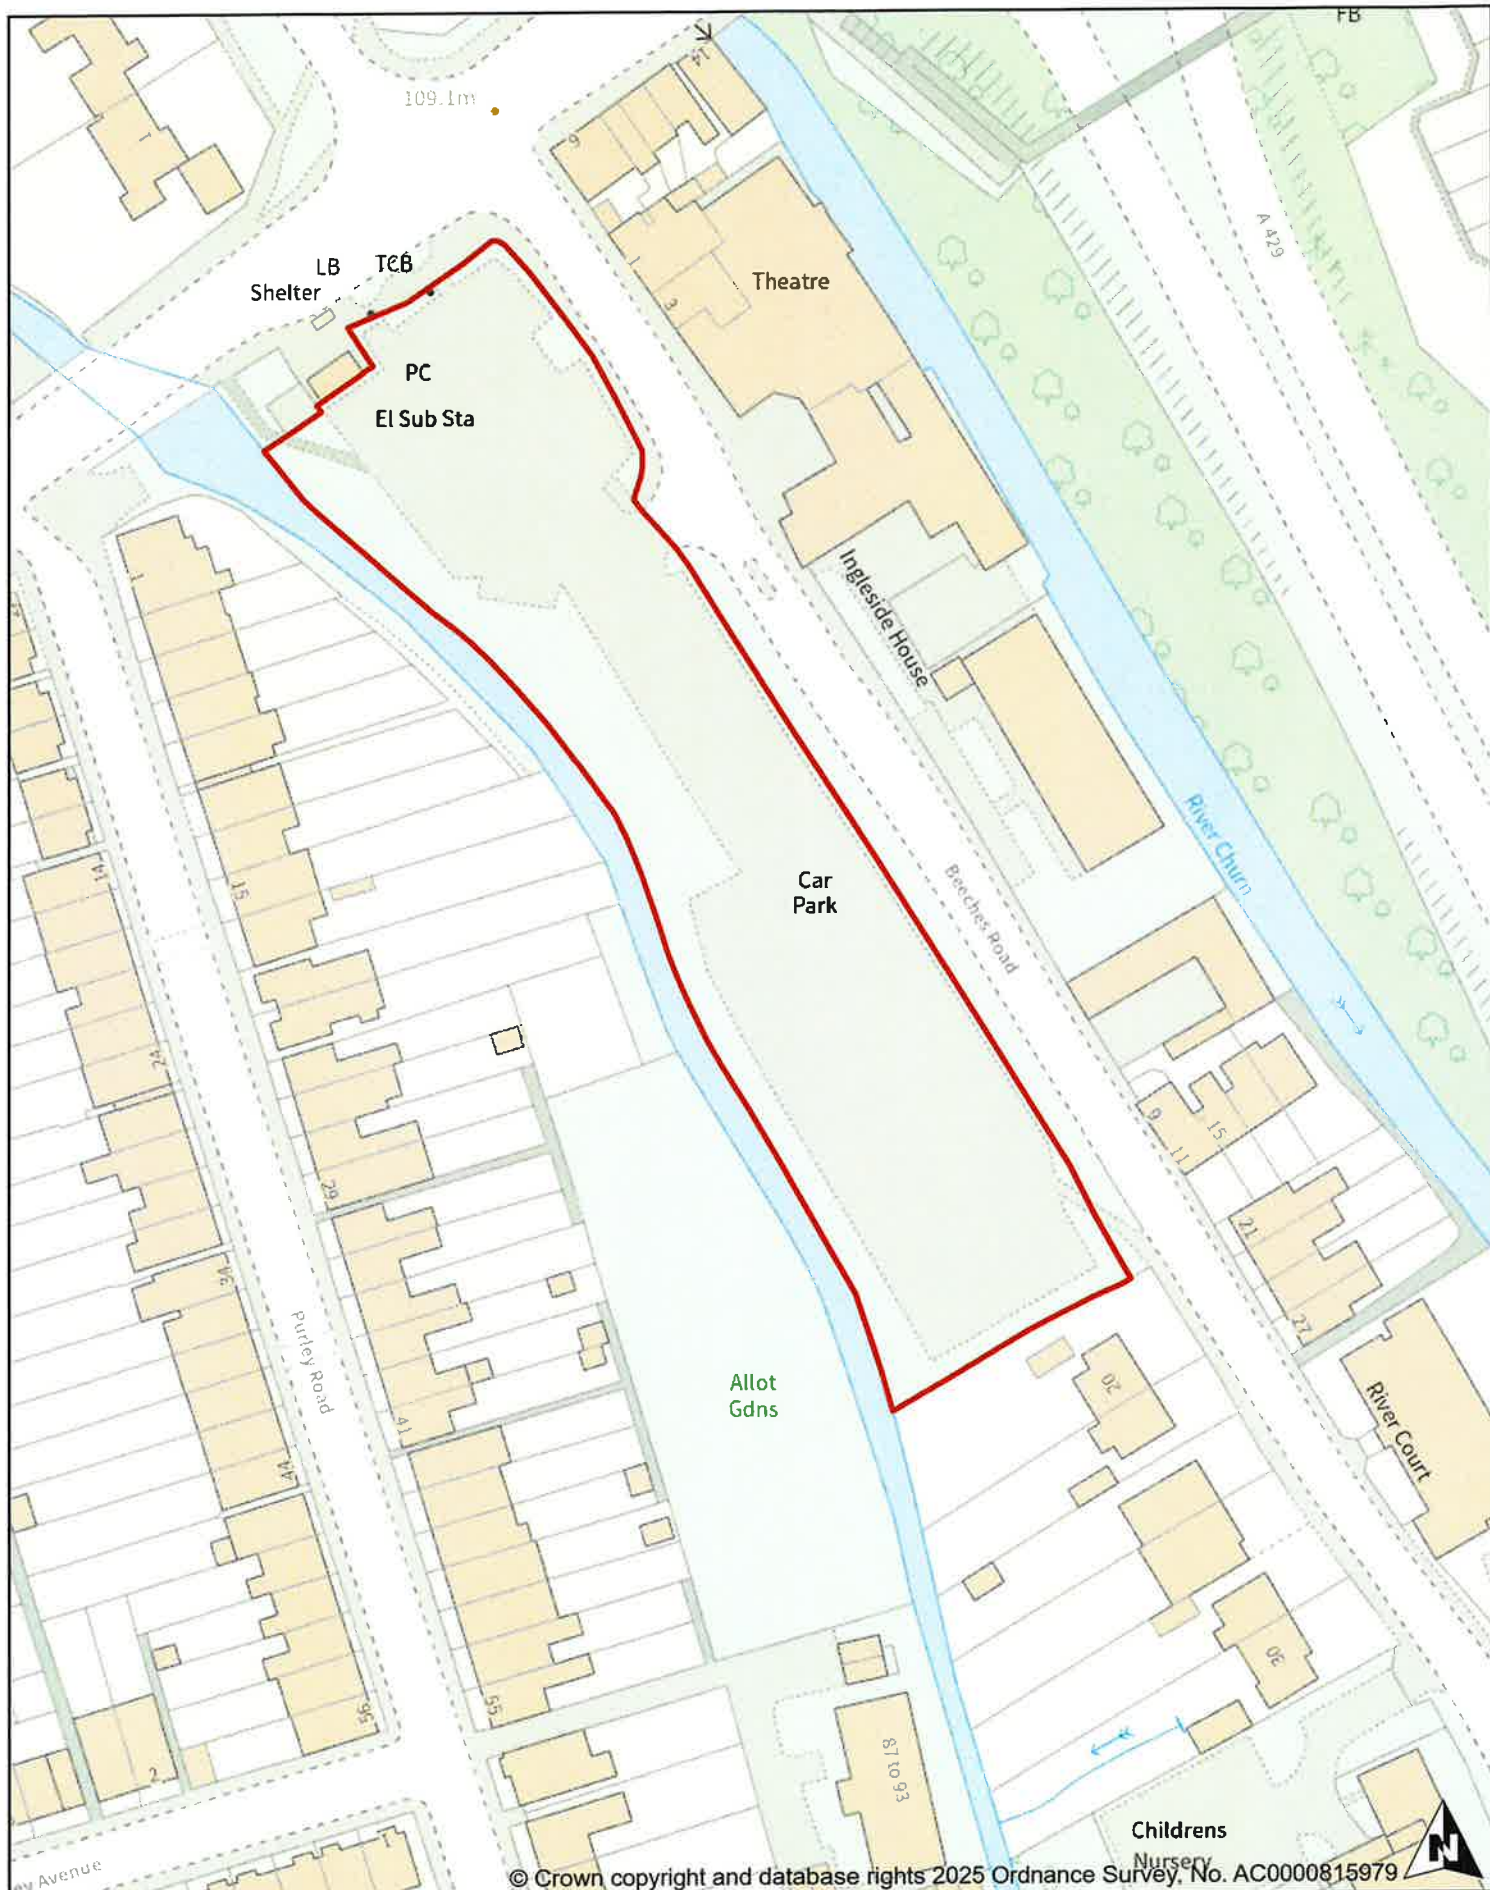

Car Park:	Beeches Road, Cirencester
Plan Number:	2
Department:	Car Parking
Date: 09.04.2025	Scale: 1:1000




COTSWOLD
District Council

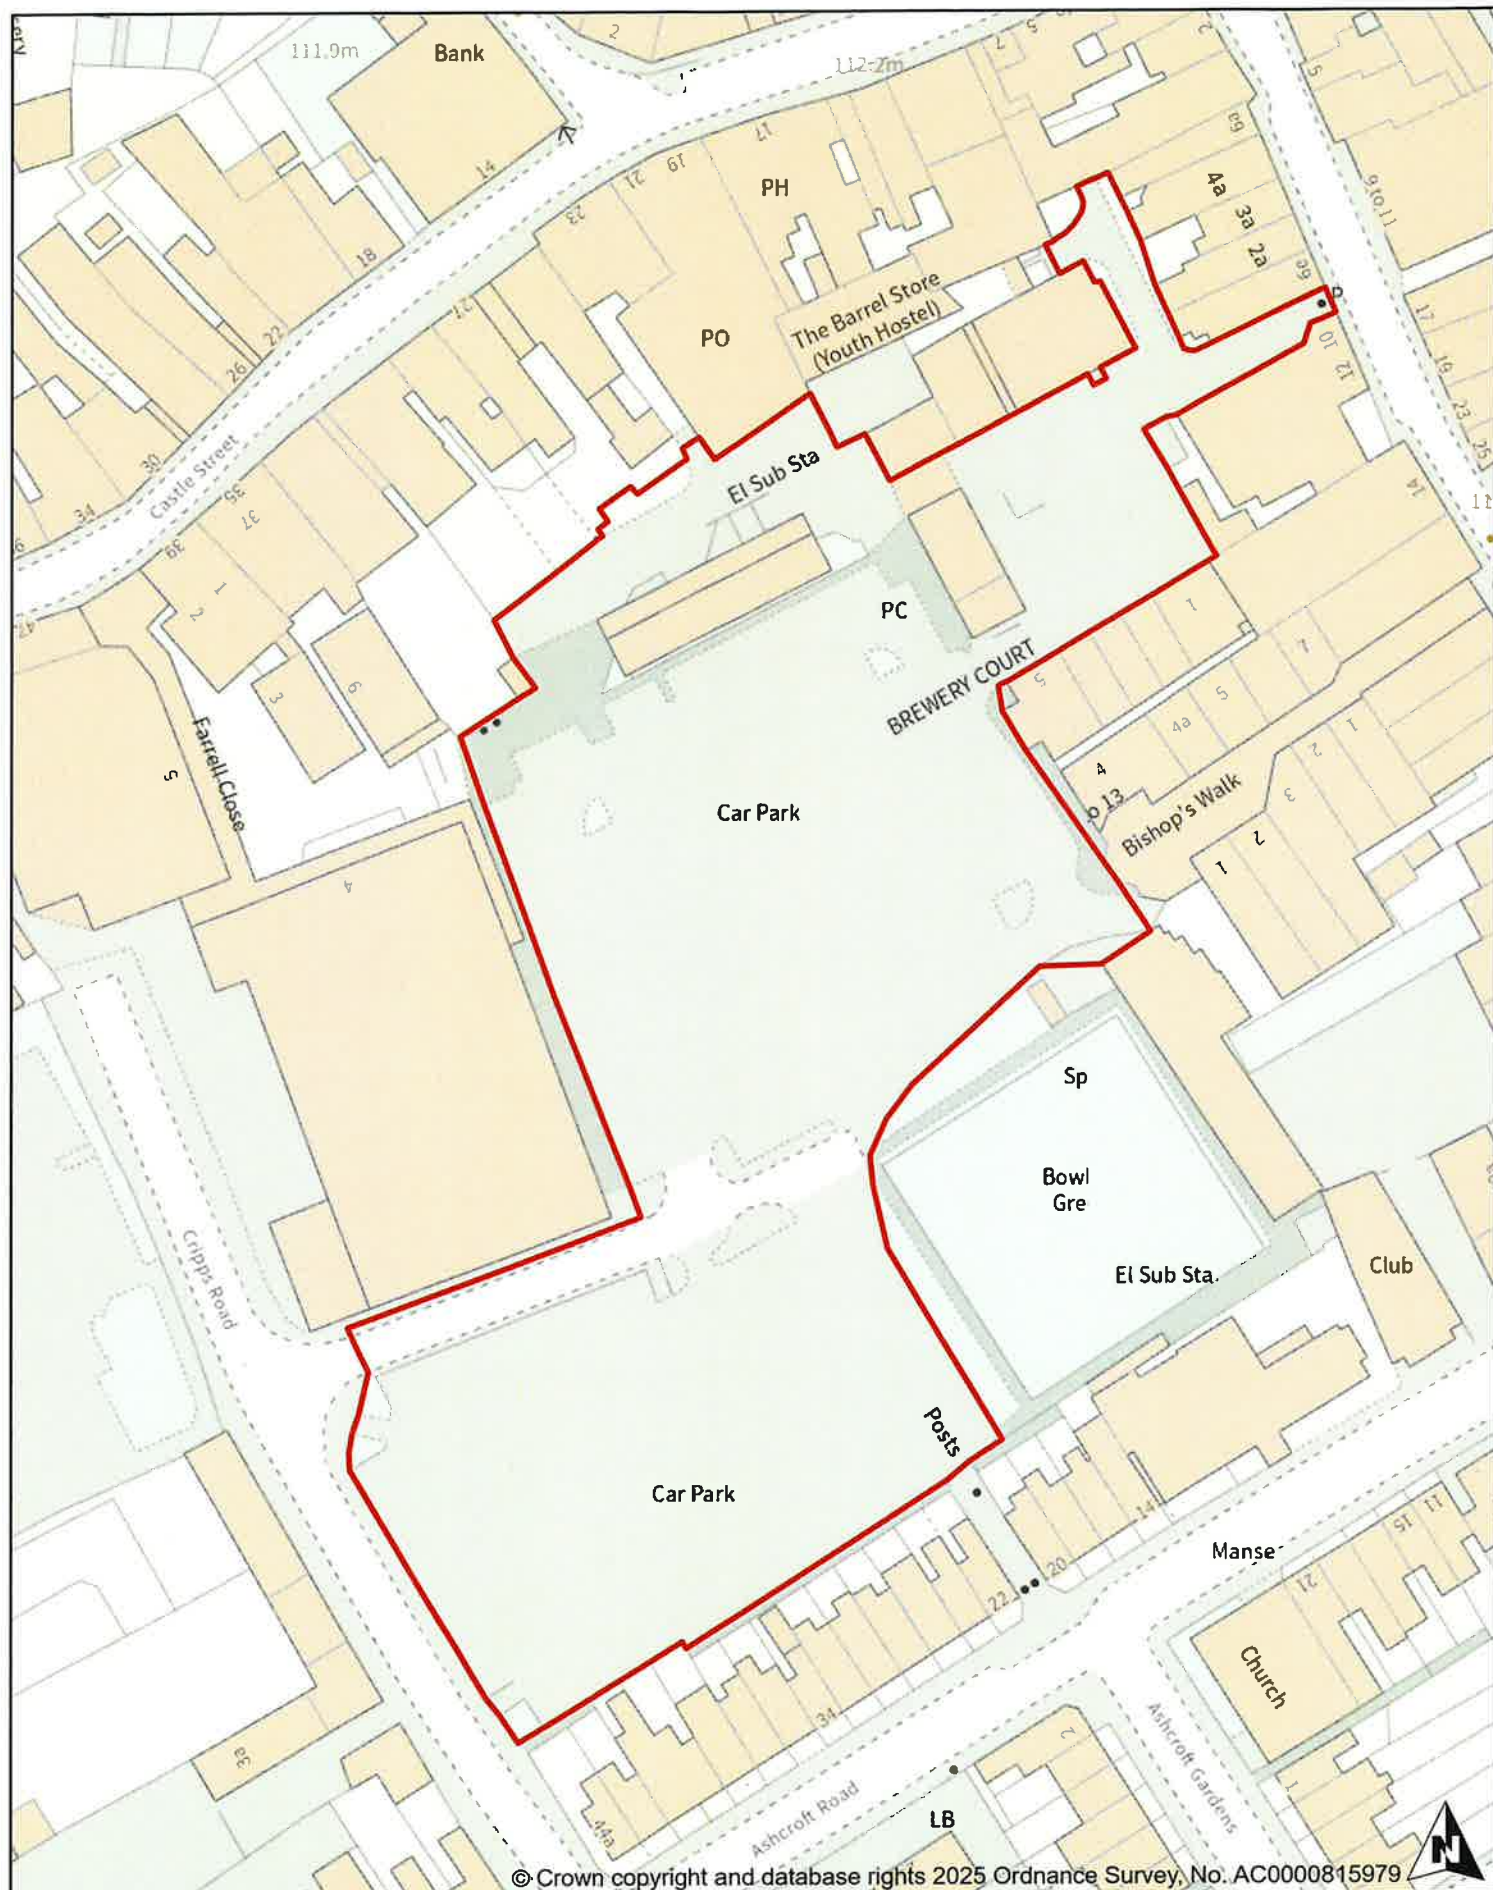

Car Park:	The Brewery, Cirencester
Plan Number:	3
Department:	Car Parking
Date: 09.04.2025	Scale: 1:1000




COTSWOLD
District Council

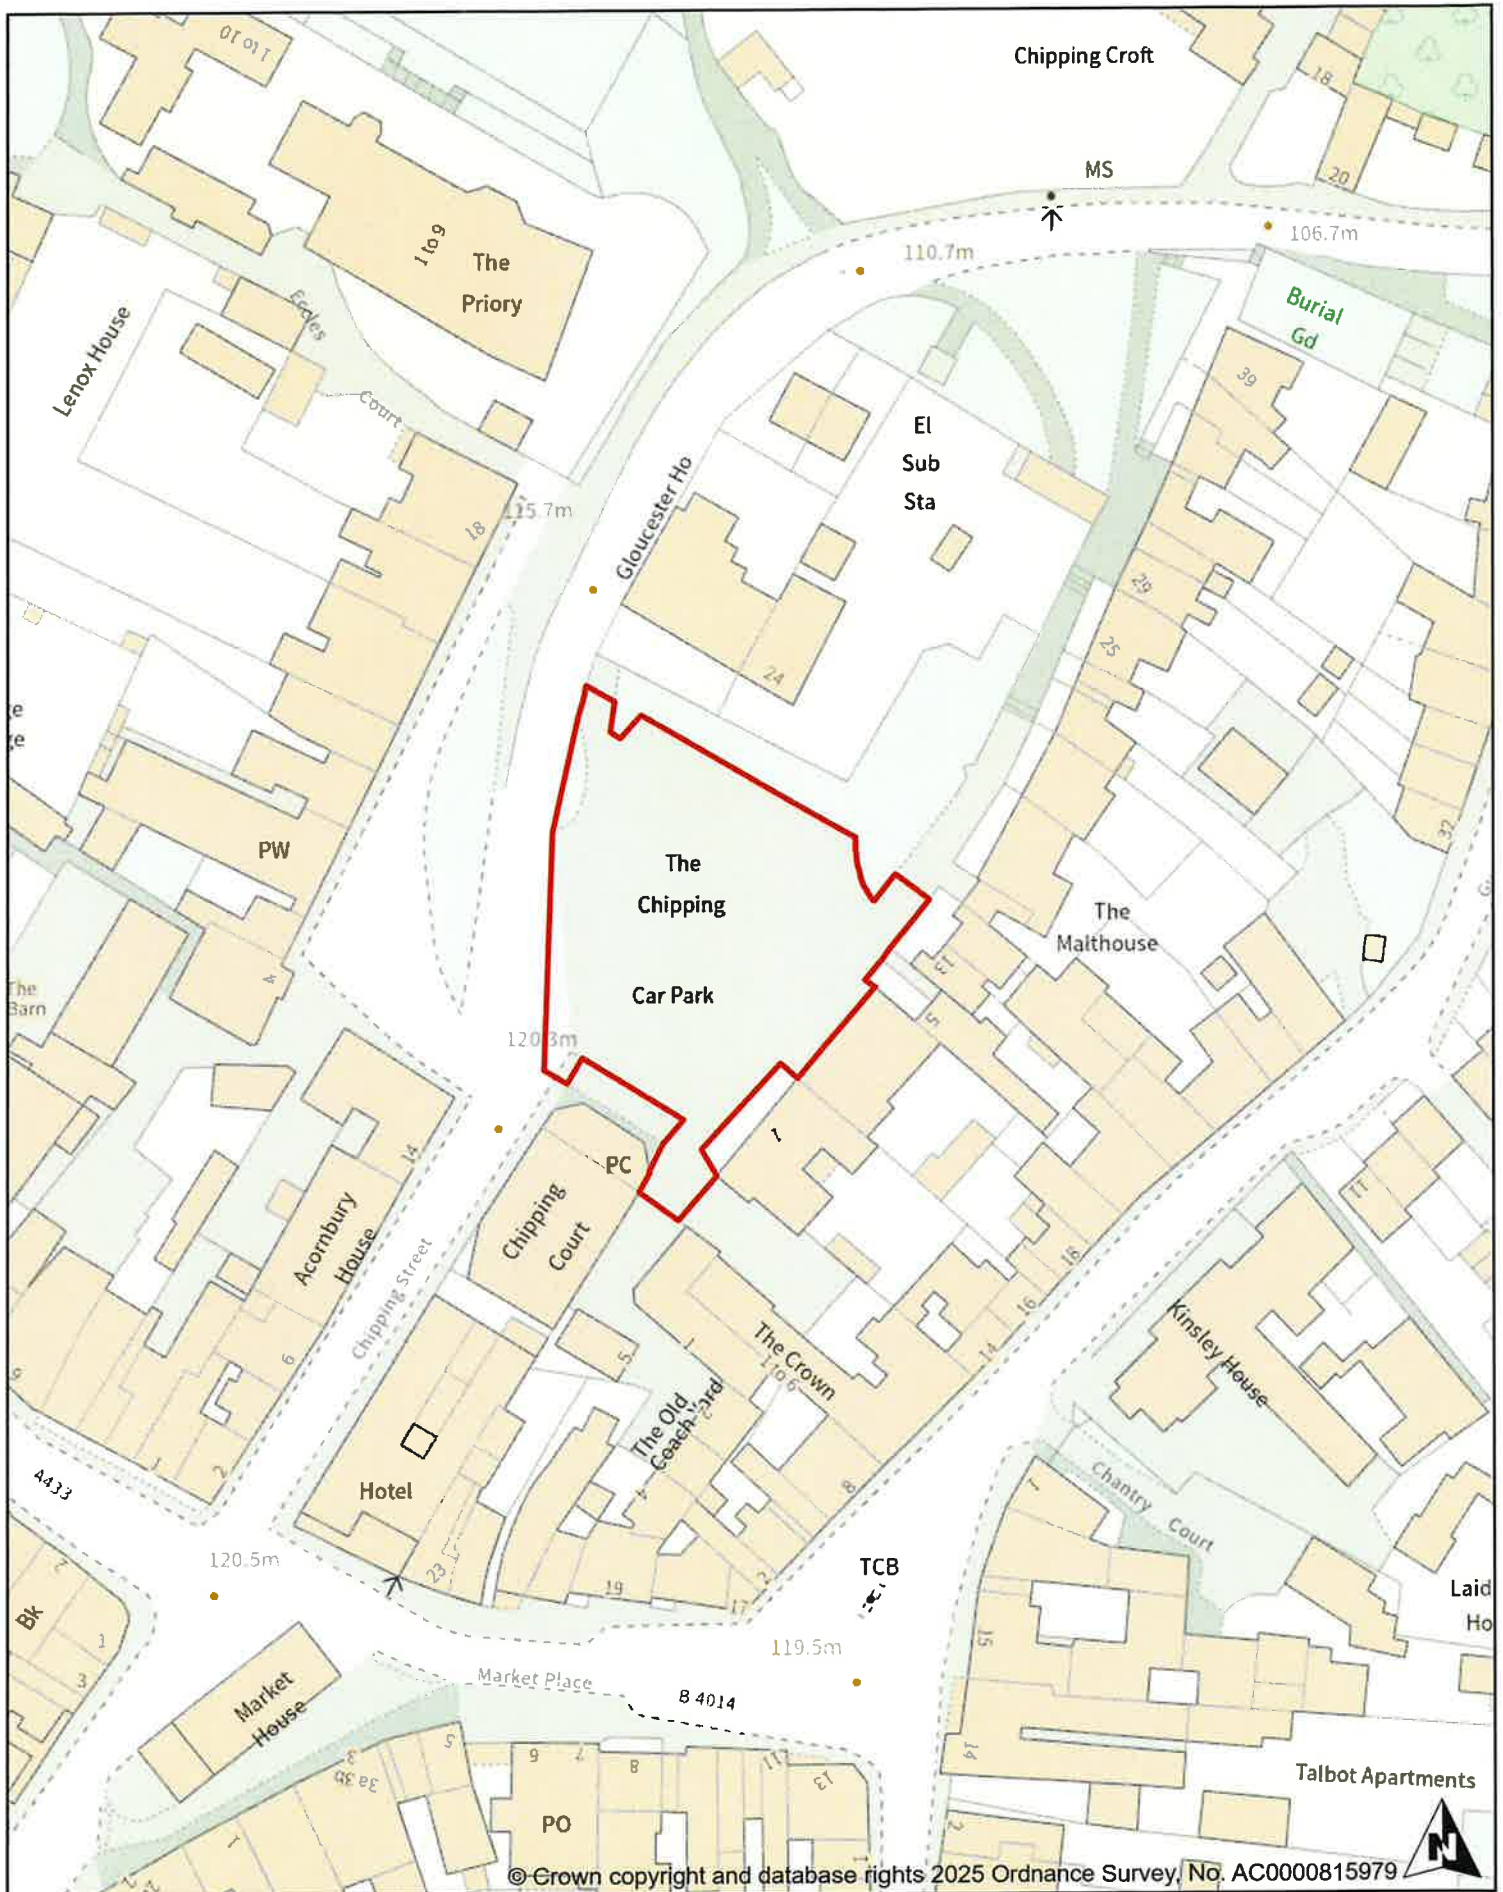

Car Park:	The Chipping, Tetbury
Plan Number:	18
Department:	Car Parking
Date: 09.04.2025	Scale: 1:1000




COTSWOLD
District Council

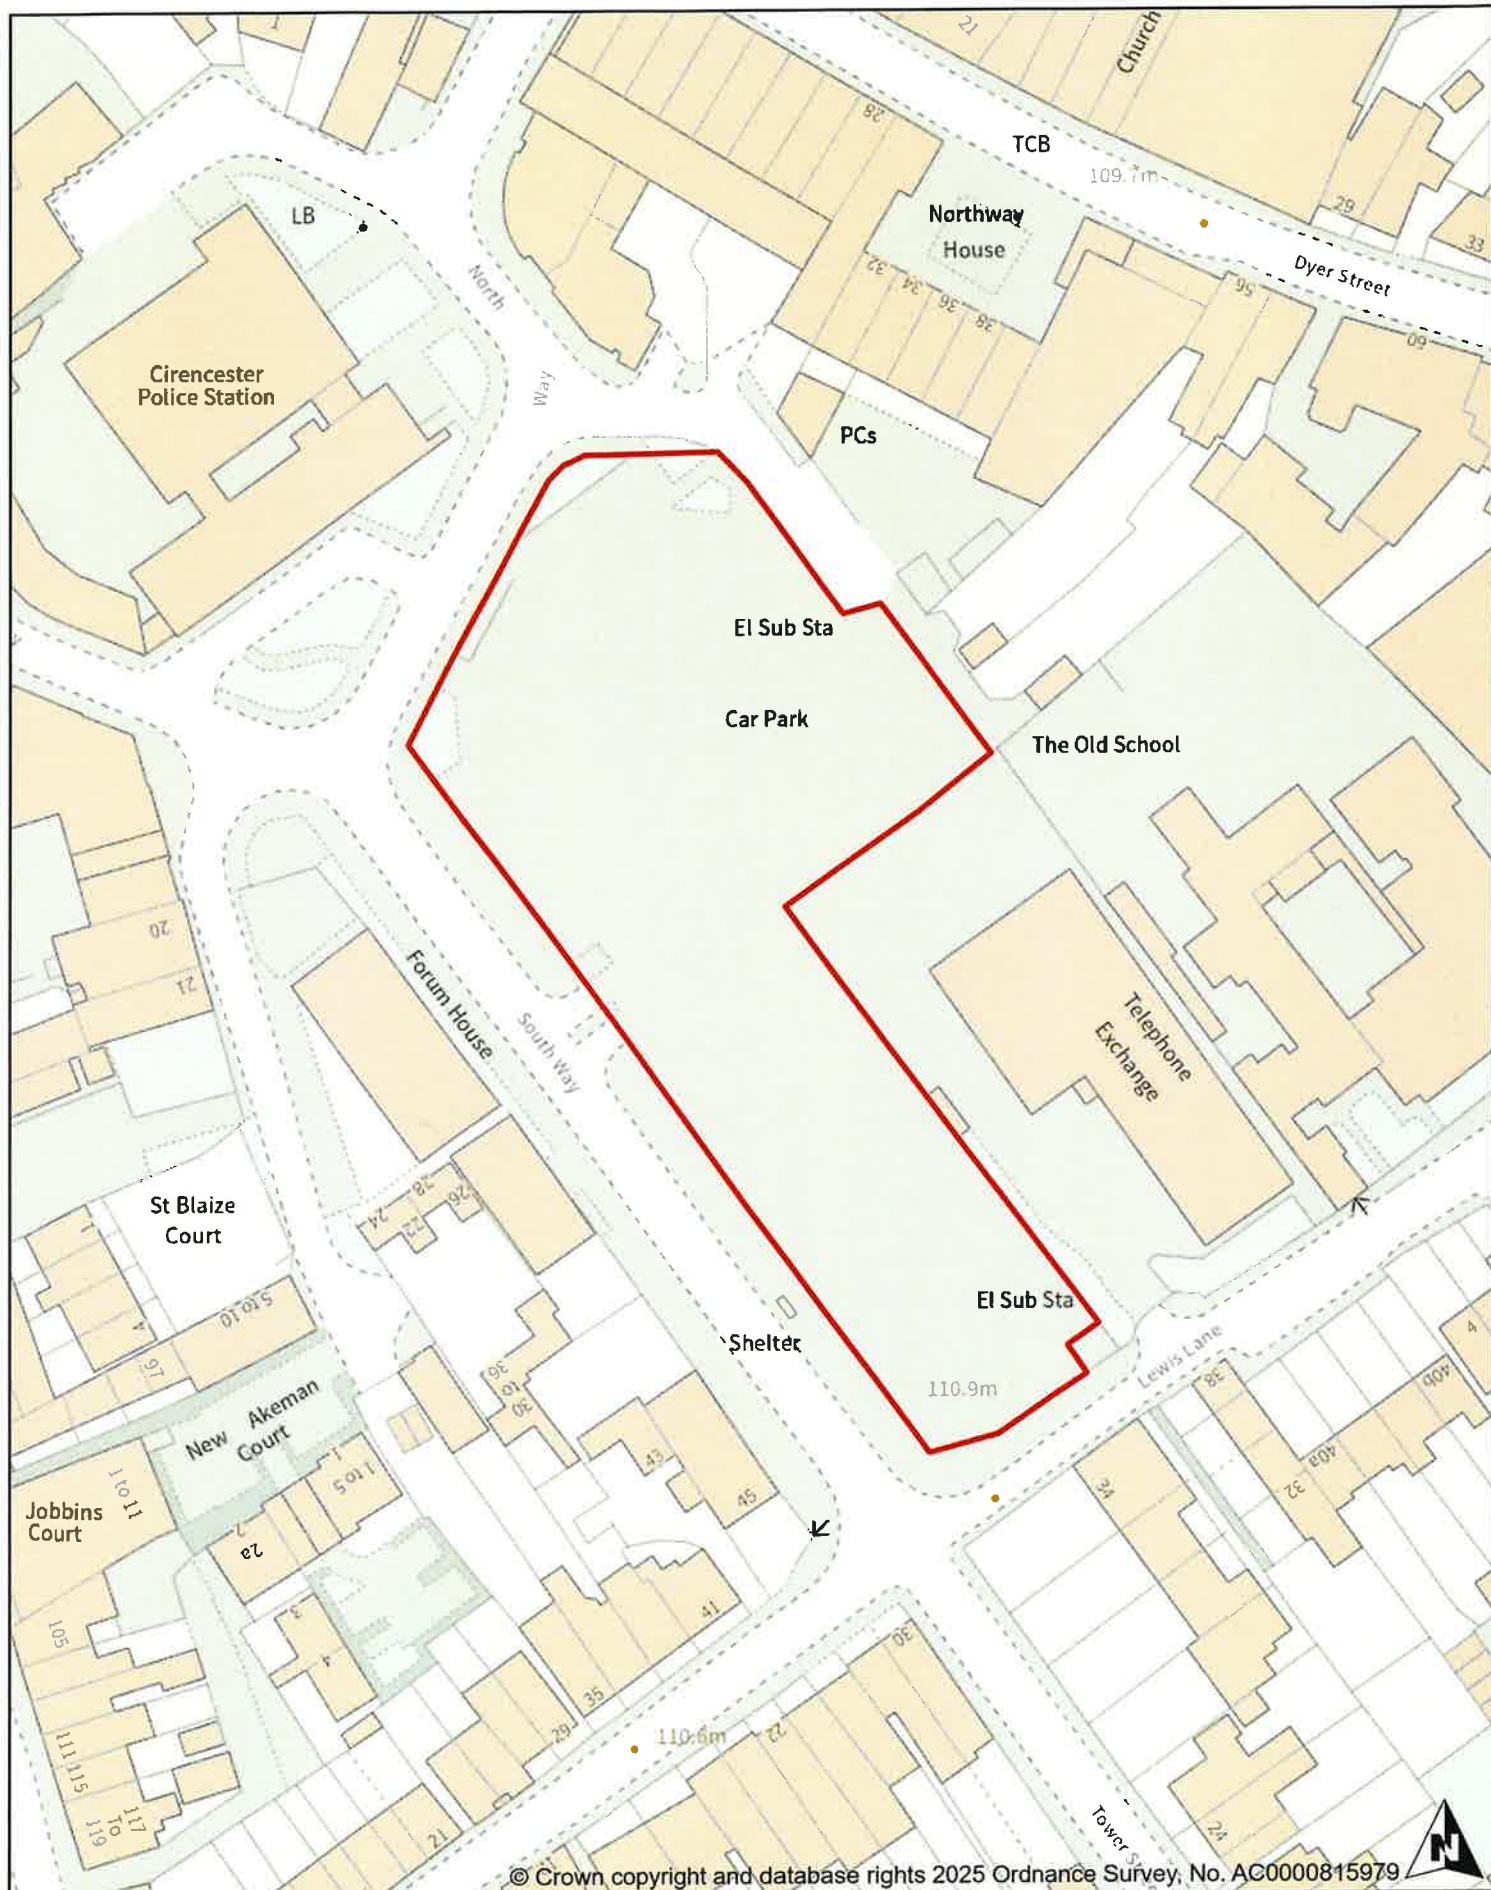

Car Park:	The Forum, Cirencester
Plan Number:	5
Department:	Car Parking
Date: 09.04.2025	Scale: 1:1000




COTSWOLD
District Council

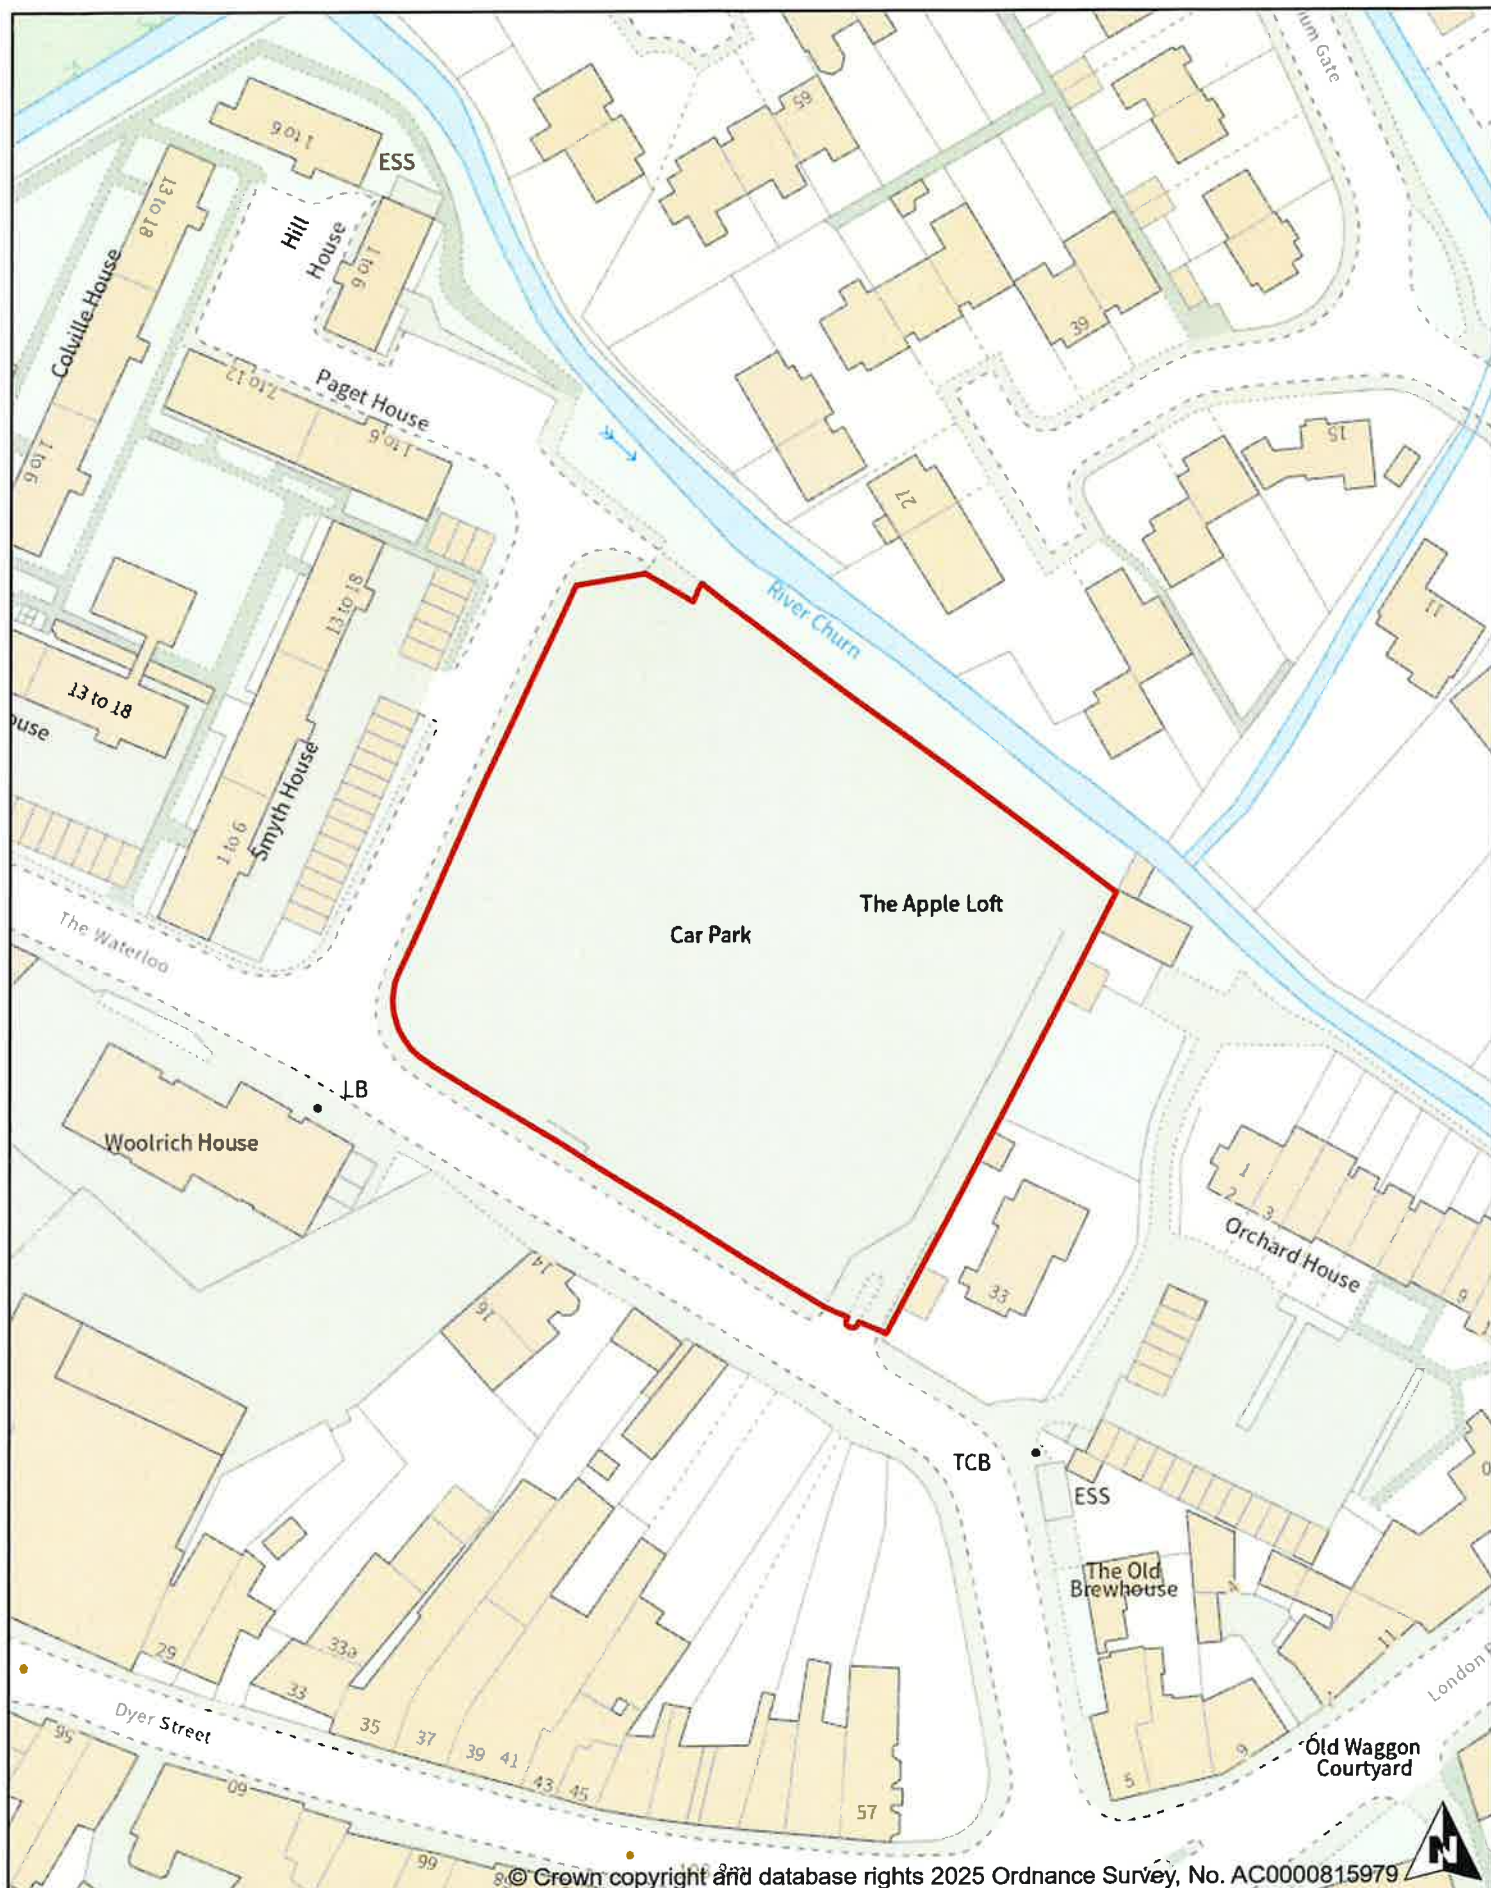

Car Park:	The Waterloo, Cirencester
Plan Number:	9
Department:	Car Parking
Date: 09.04.2025	Scale: 1:1000



COTSWOLD
District Council

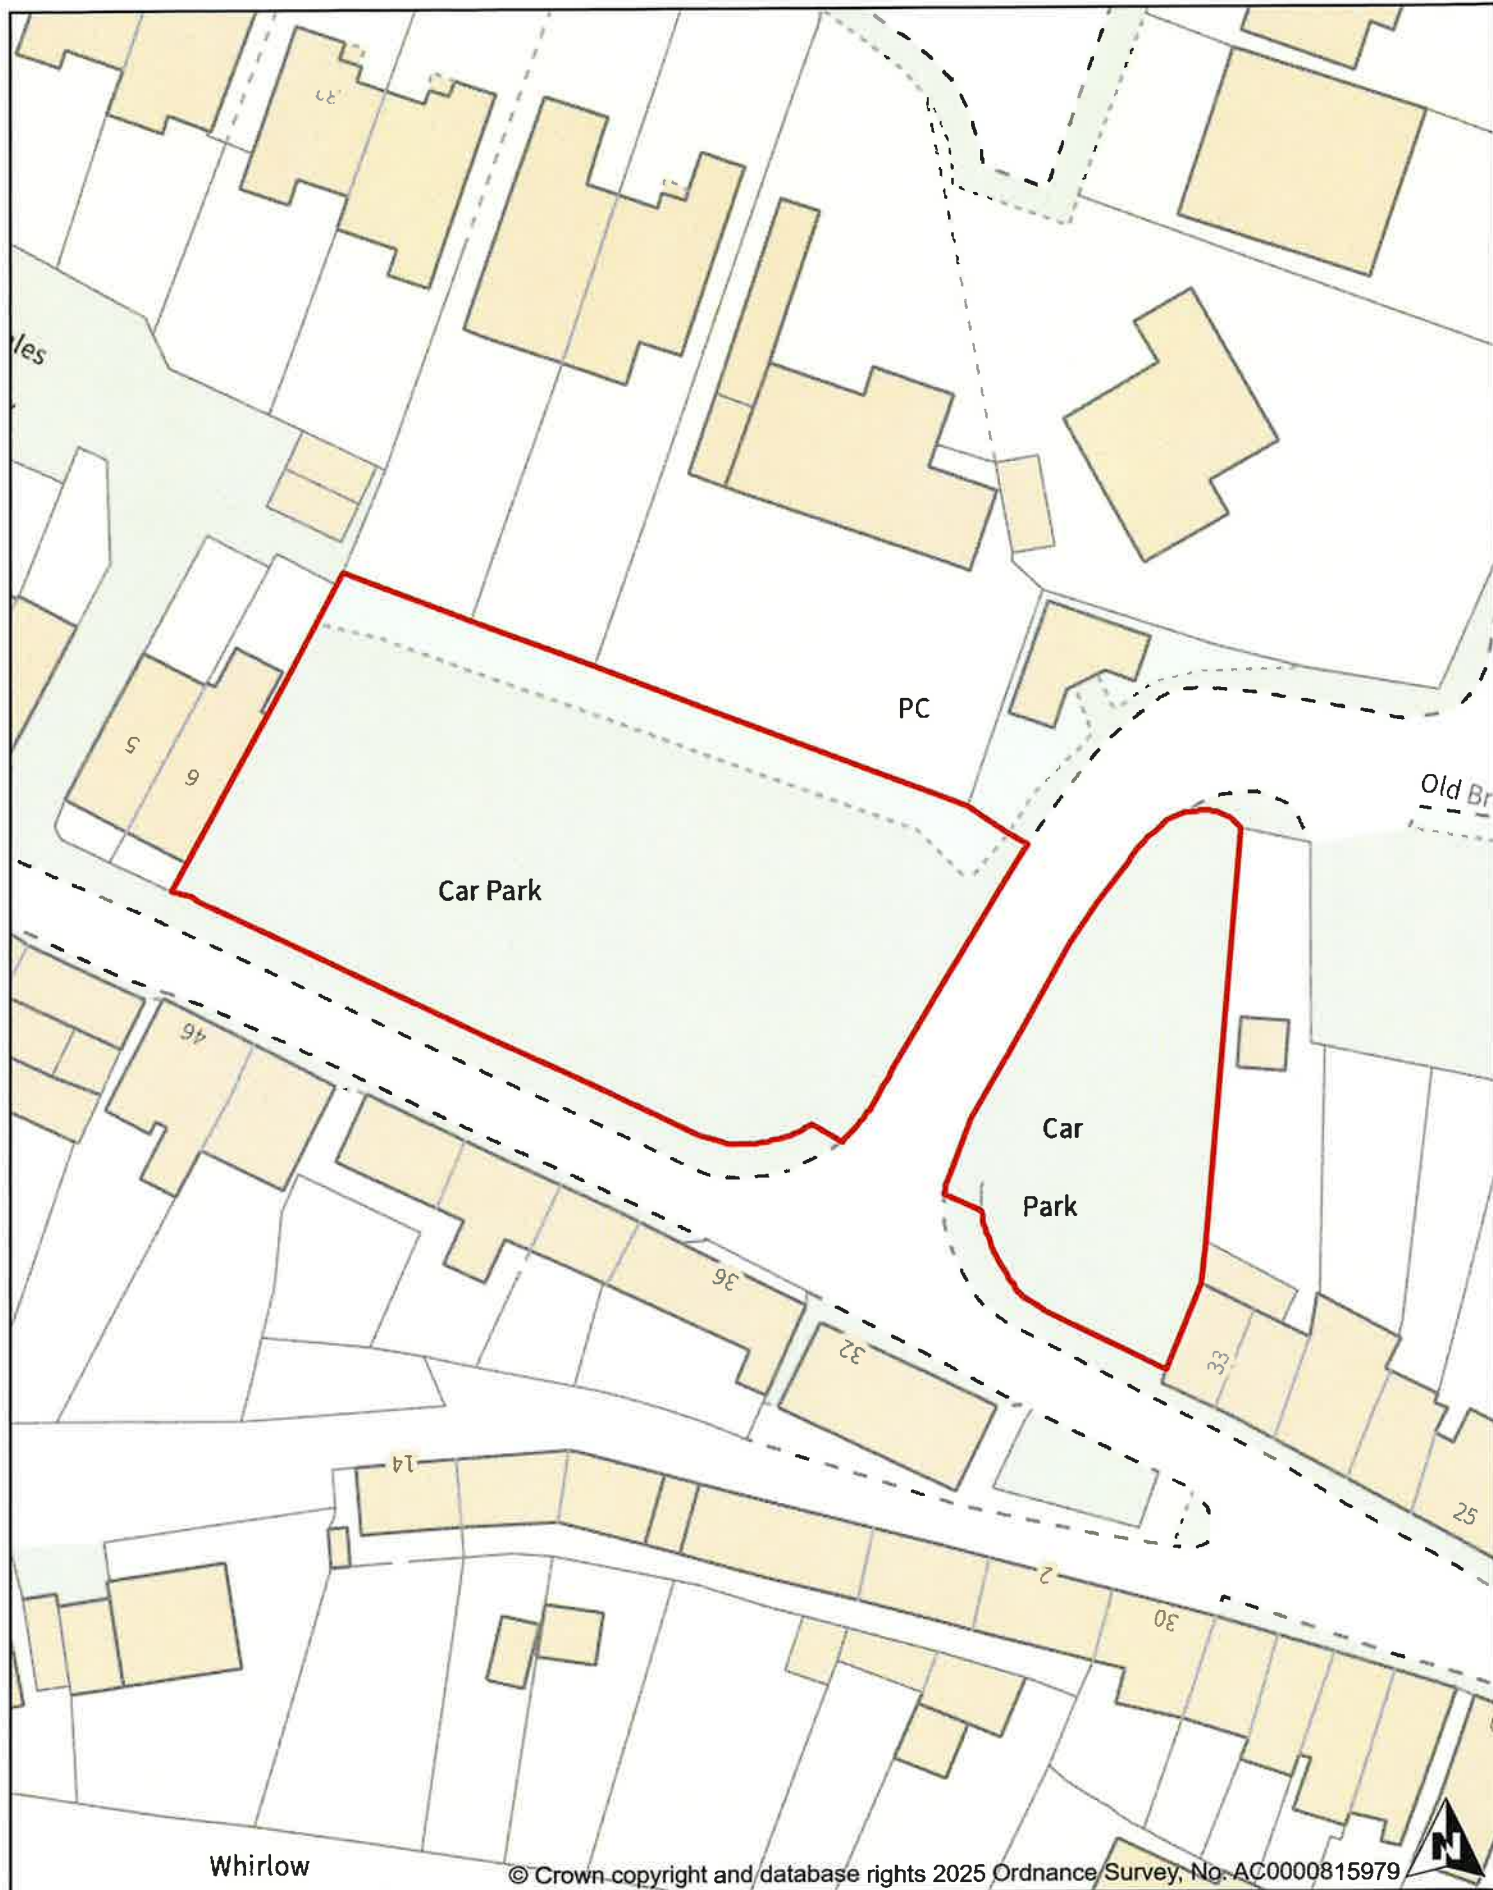

Car Park:	West Street, Tetbury
Plan Number:	16
Department:	Car Parking
Date: 09.04.2025	Scale: 1:500



COTSWOLD
District Council